


FRONT ELEVATION

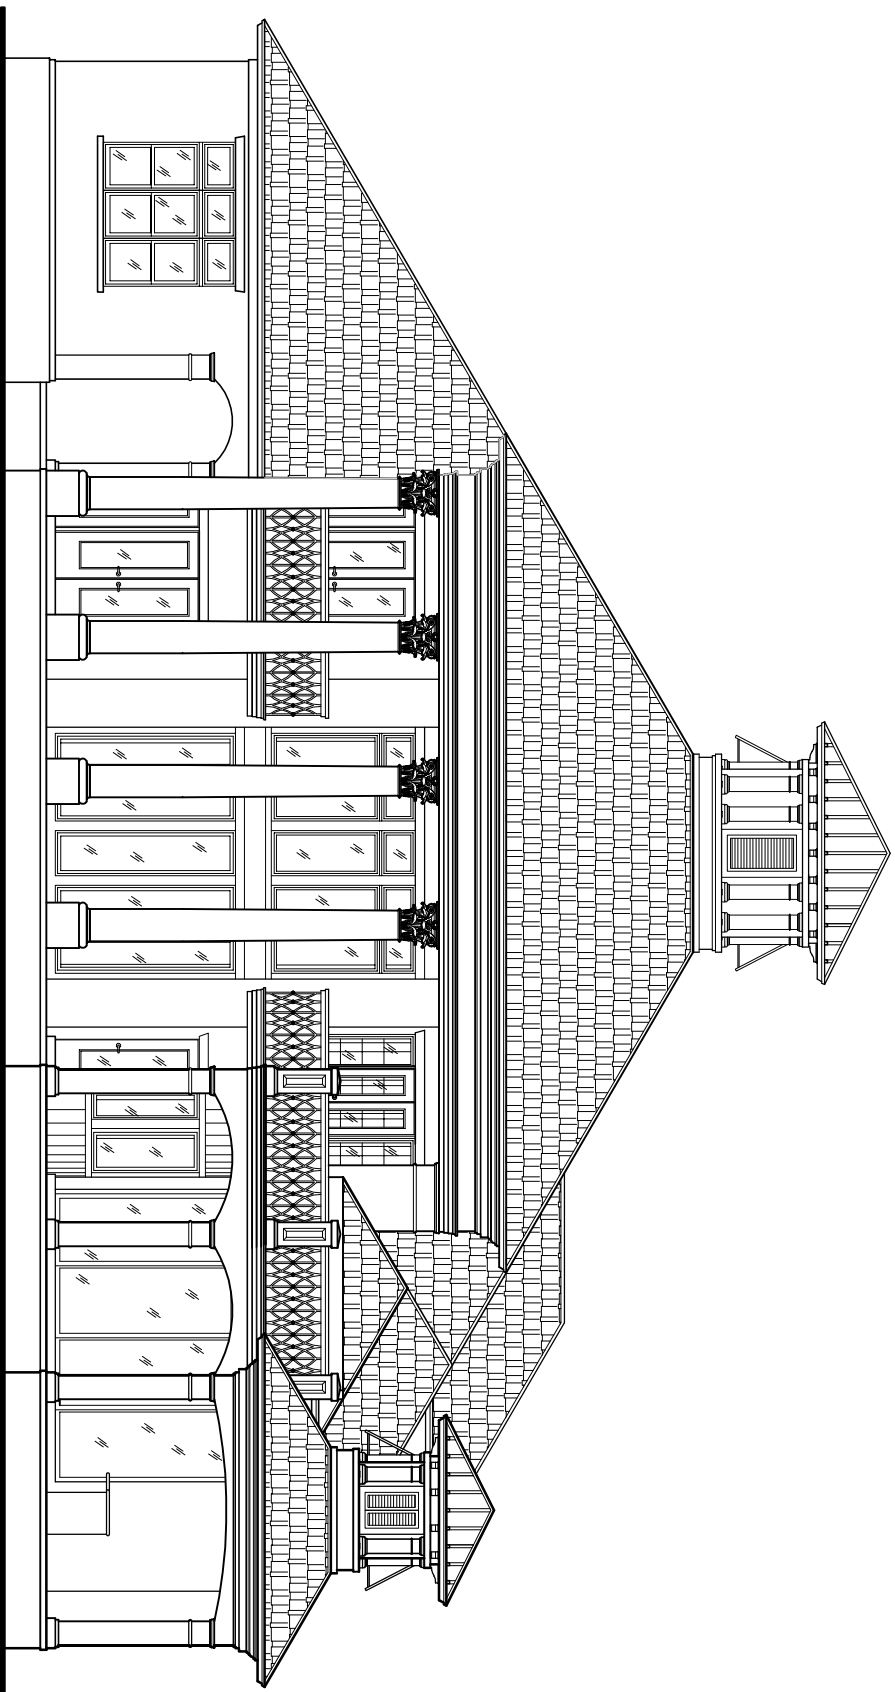

REAR ELEVATION

ELEVATIONS

*The New  
American  
Home 2008*

**Robertson Homes**  
1700 E. IRLO BRONSON HWY.  
ST. CLOUD, FL. 34771  
TEL: (407) 892-8537  
FAX: (407) 892-6797

**Bonita Springs • Ft. Myers • Naples**  
25241 Elementary Way Suite 200  
Bonita Springs, FL 34135  
239-495-2106

 **Sater Group**  
PLANNERS • DESIGNERS

DATE:

06/20/06

SCALE:

3/32" = 1'-0"