

G - SOURCE[®]
TECHNOLOGIES

Your ideal design-assist firm: Over 300 expert architects & engineers, handling all your design needs.





Institutional Restoration & Renovation


Category :	Scan to BIM
Occupancy :	Educational
Scope of work : adjacent existing	Create a BIM Model comprising site elements and showing the visible MEPF elements , Structural elements & furniture.
No. of Floors/Area :	Single Floor & 1,50,000 +SF
Input :	PDF
Output :	Revit
TIMELINE :	10-12 Weeks.
No. of resources :	05-6 Resources



Location Plan

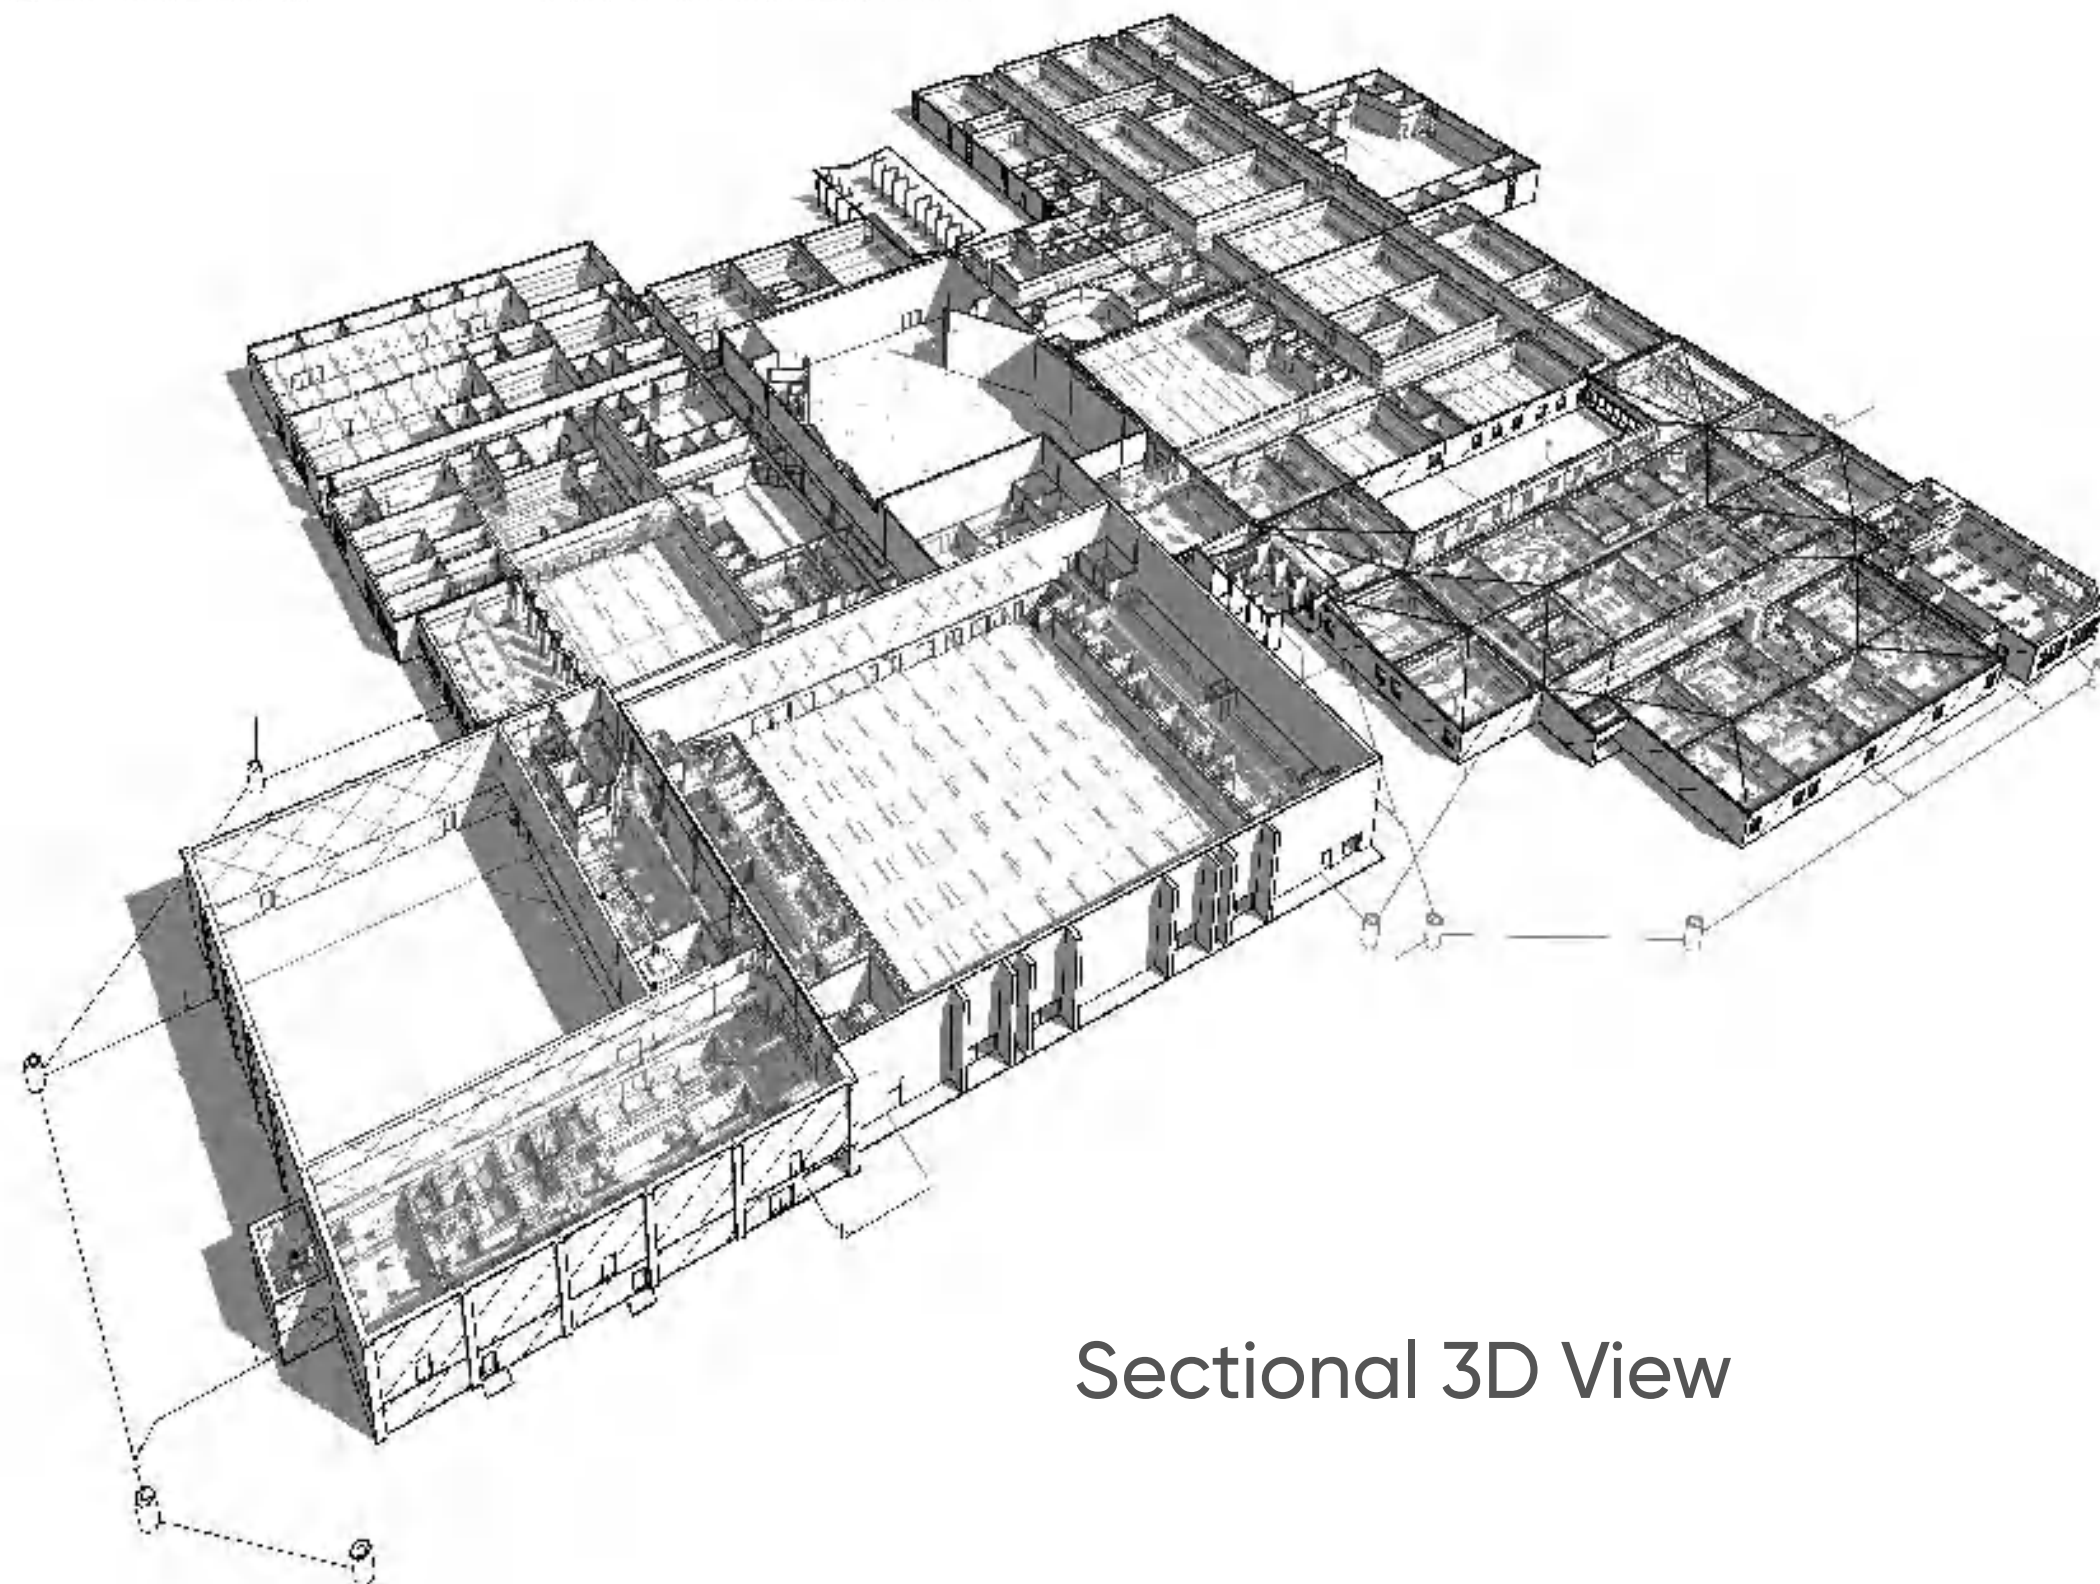
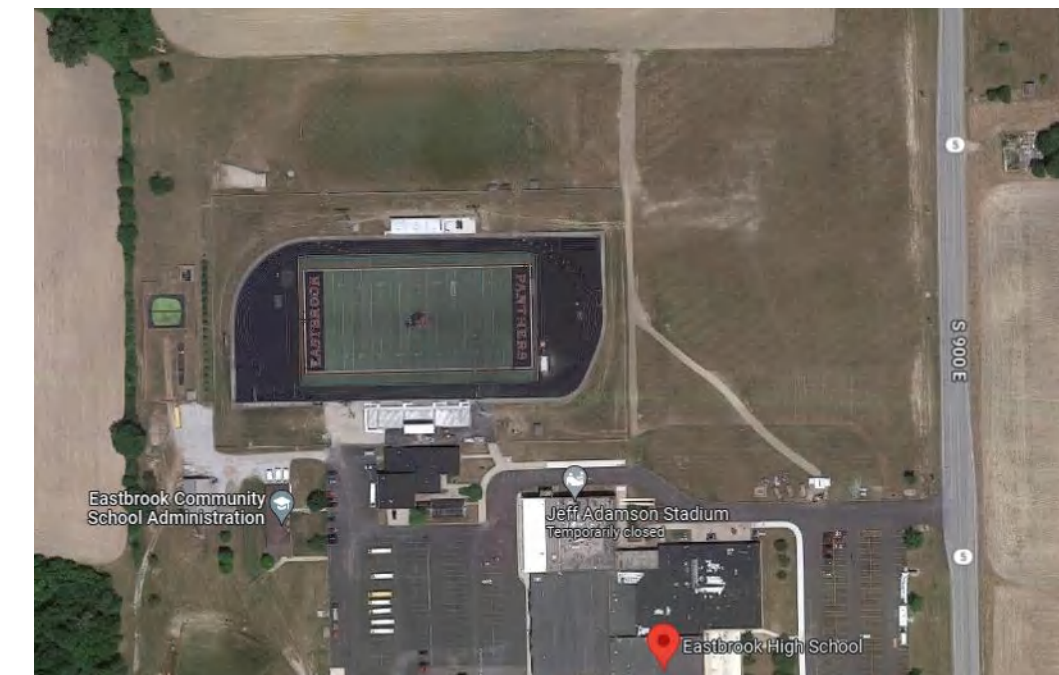


Sectional 3D View

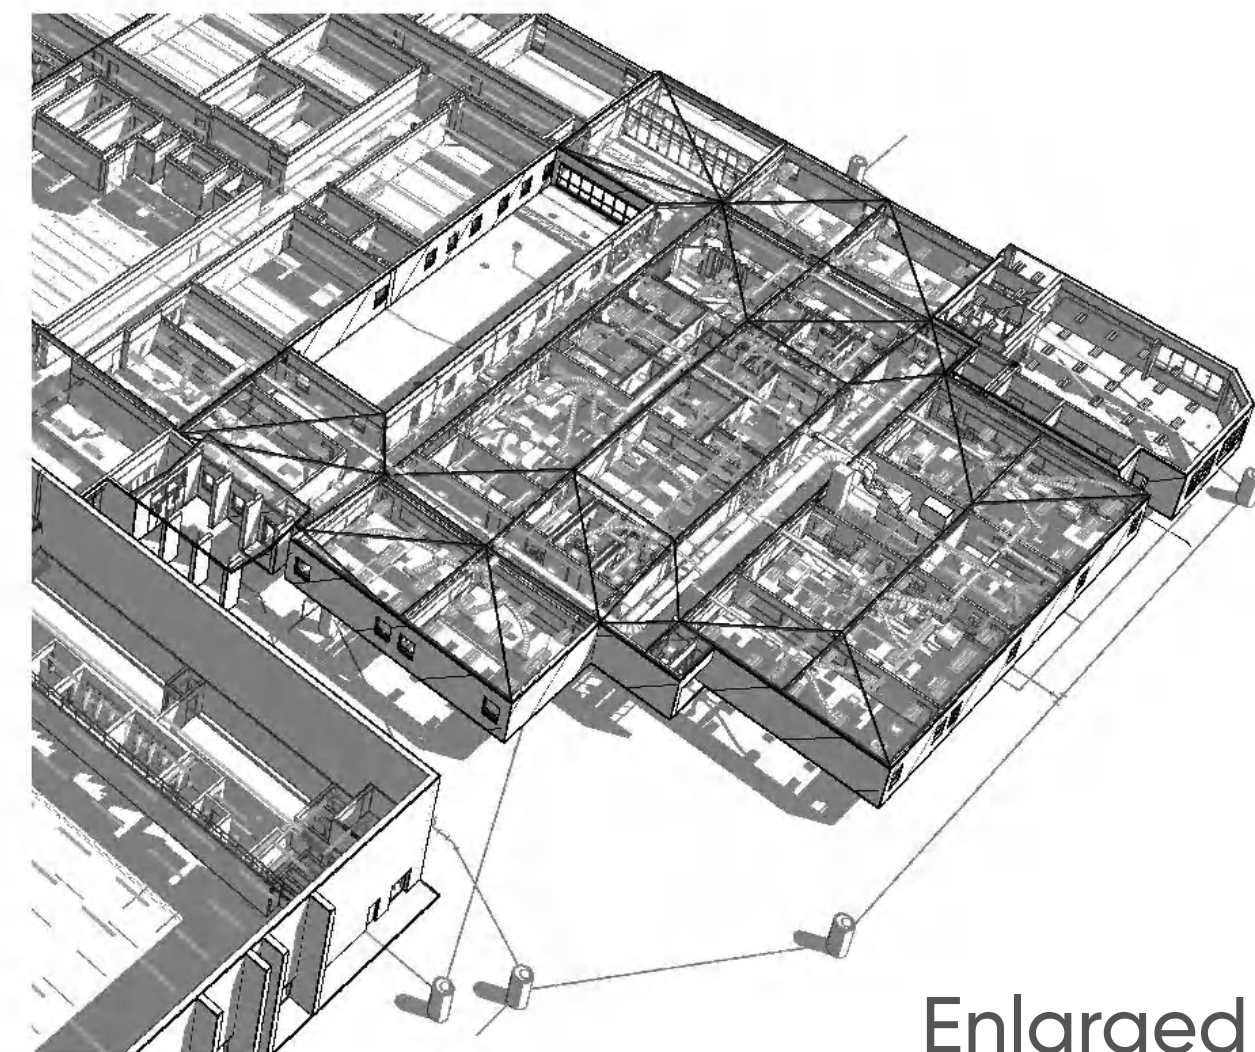


Enlarged 3D View

School Building

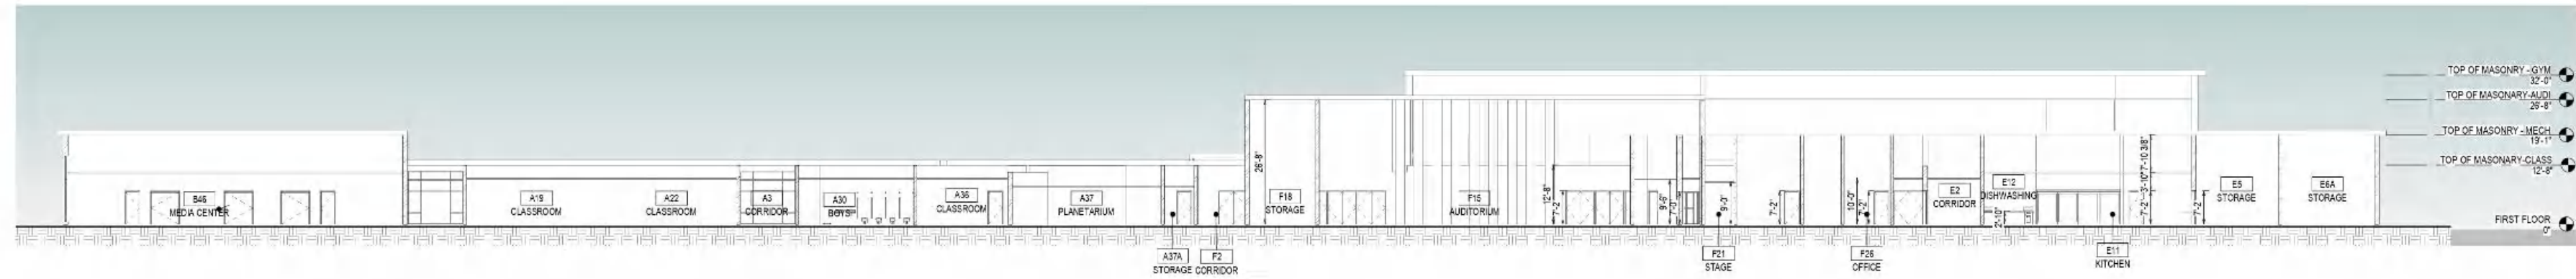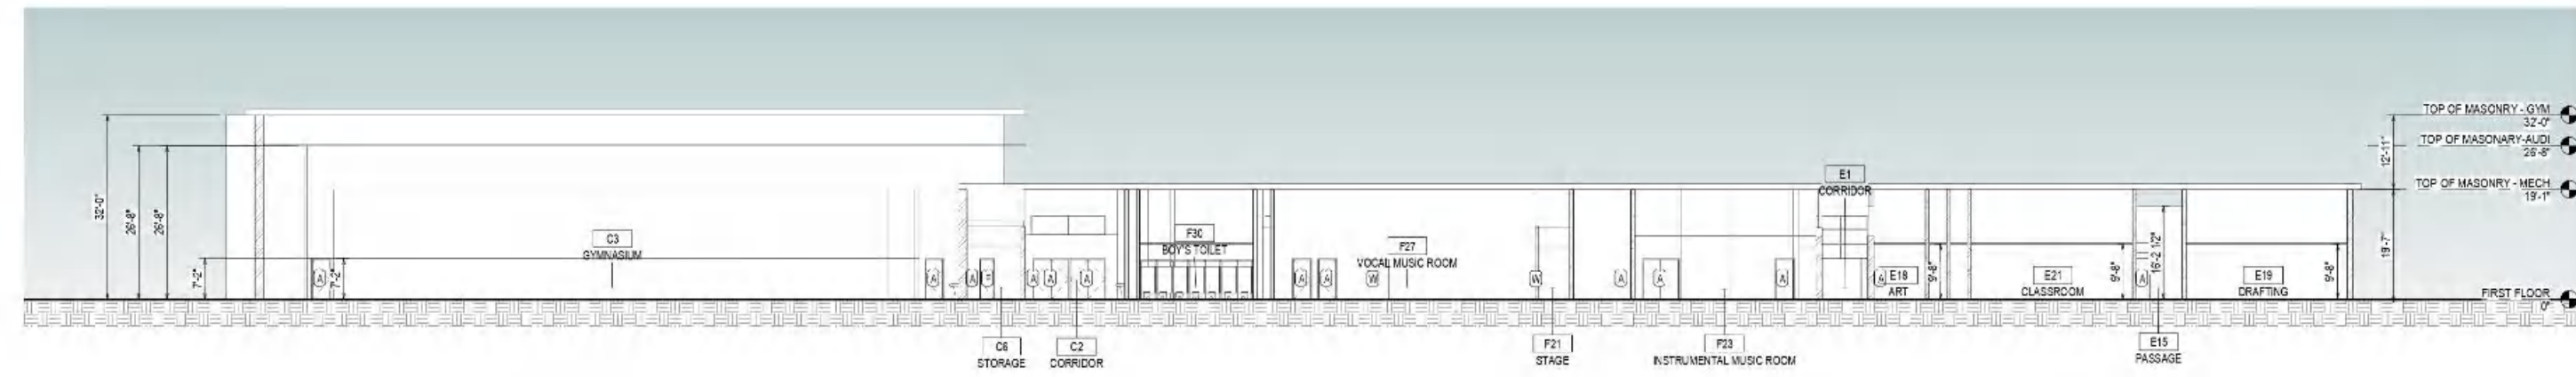


2 Section D
A5.09 SCALE: 1/16" = 1'-0"

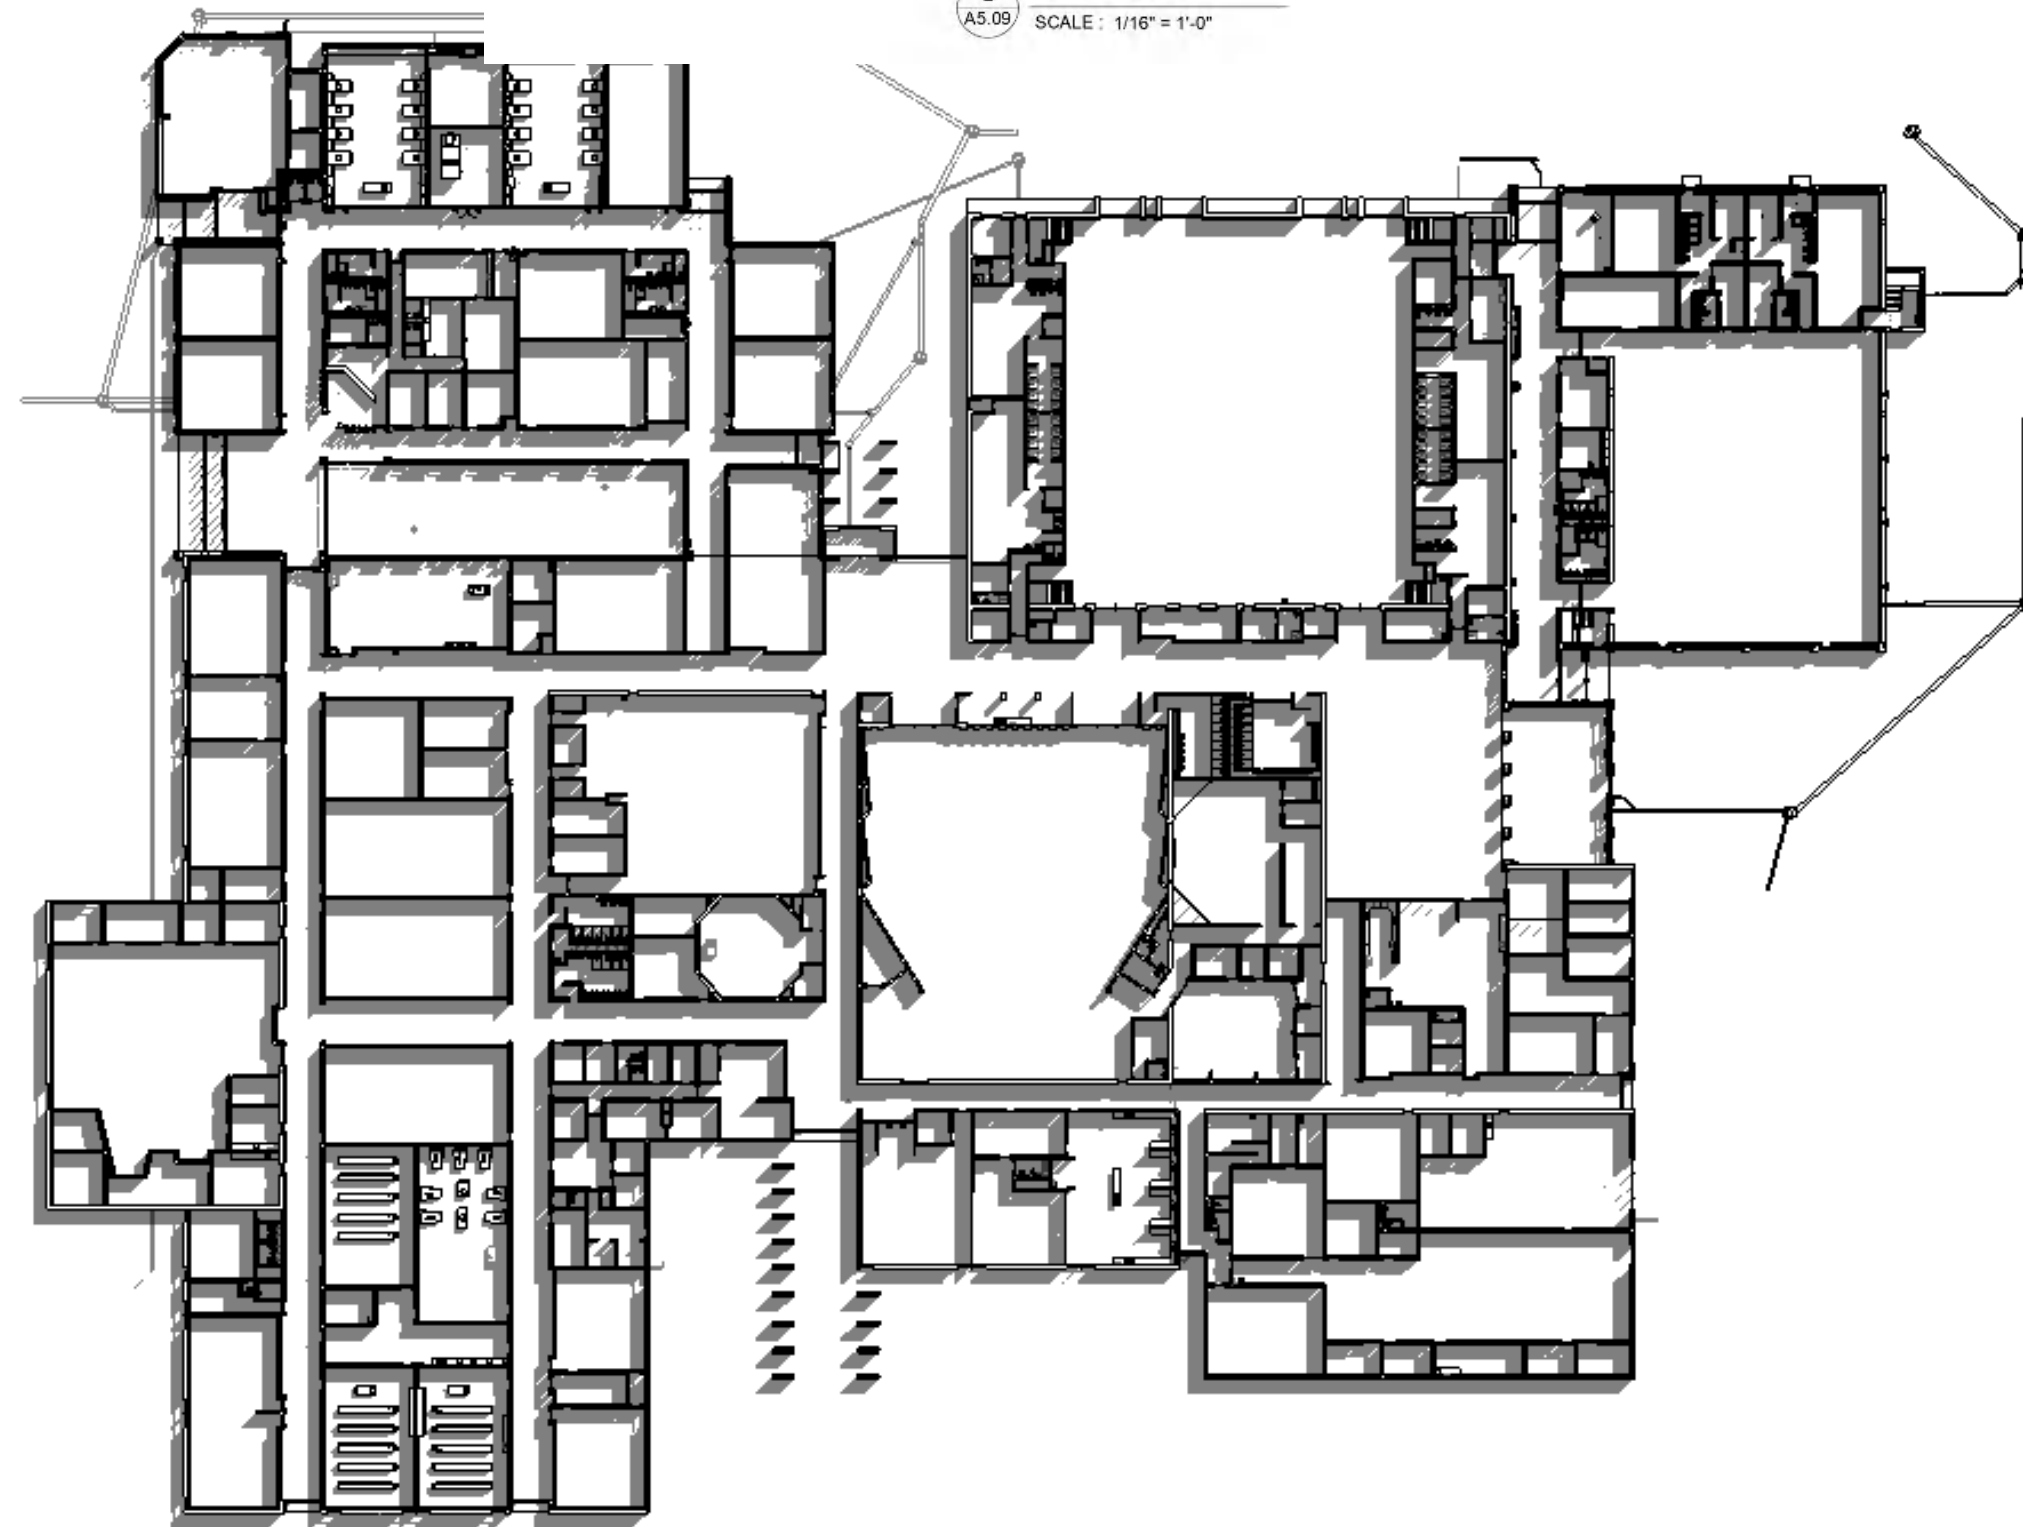


Floor Plan


Building Section

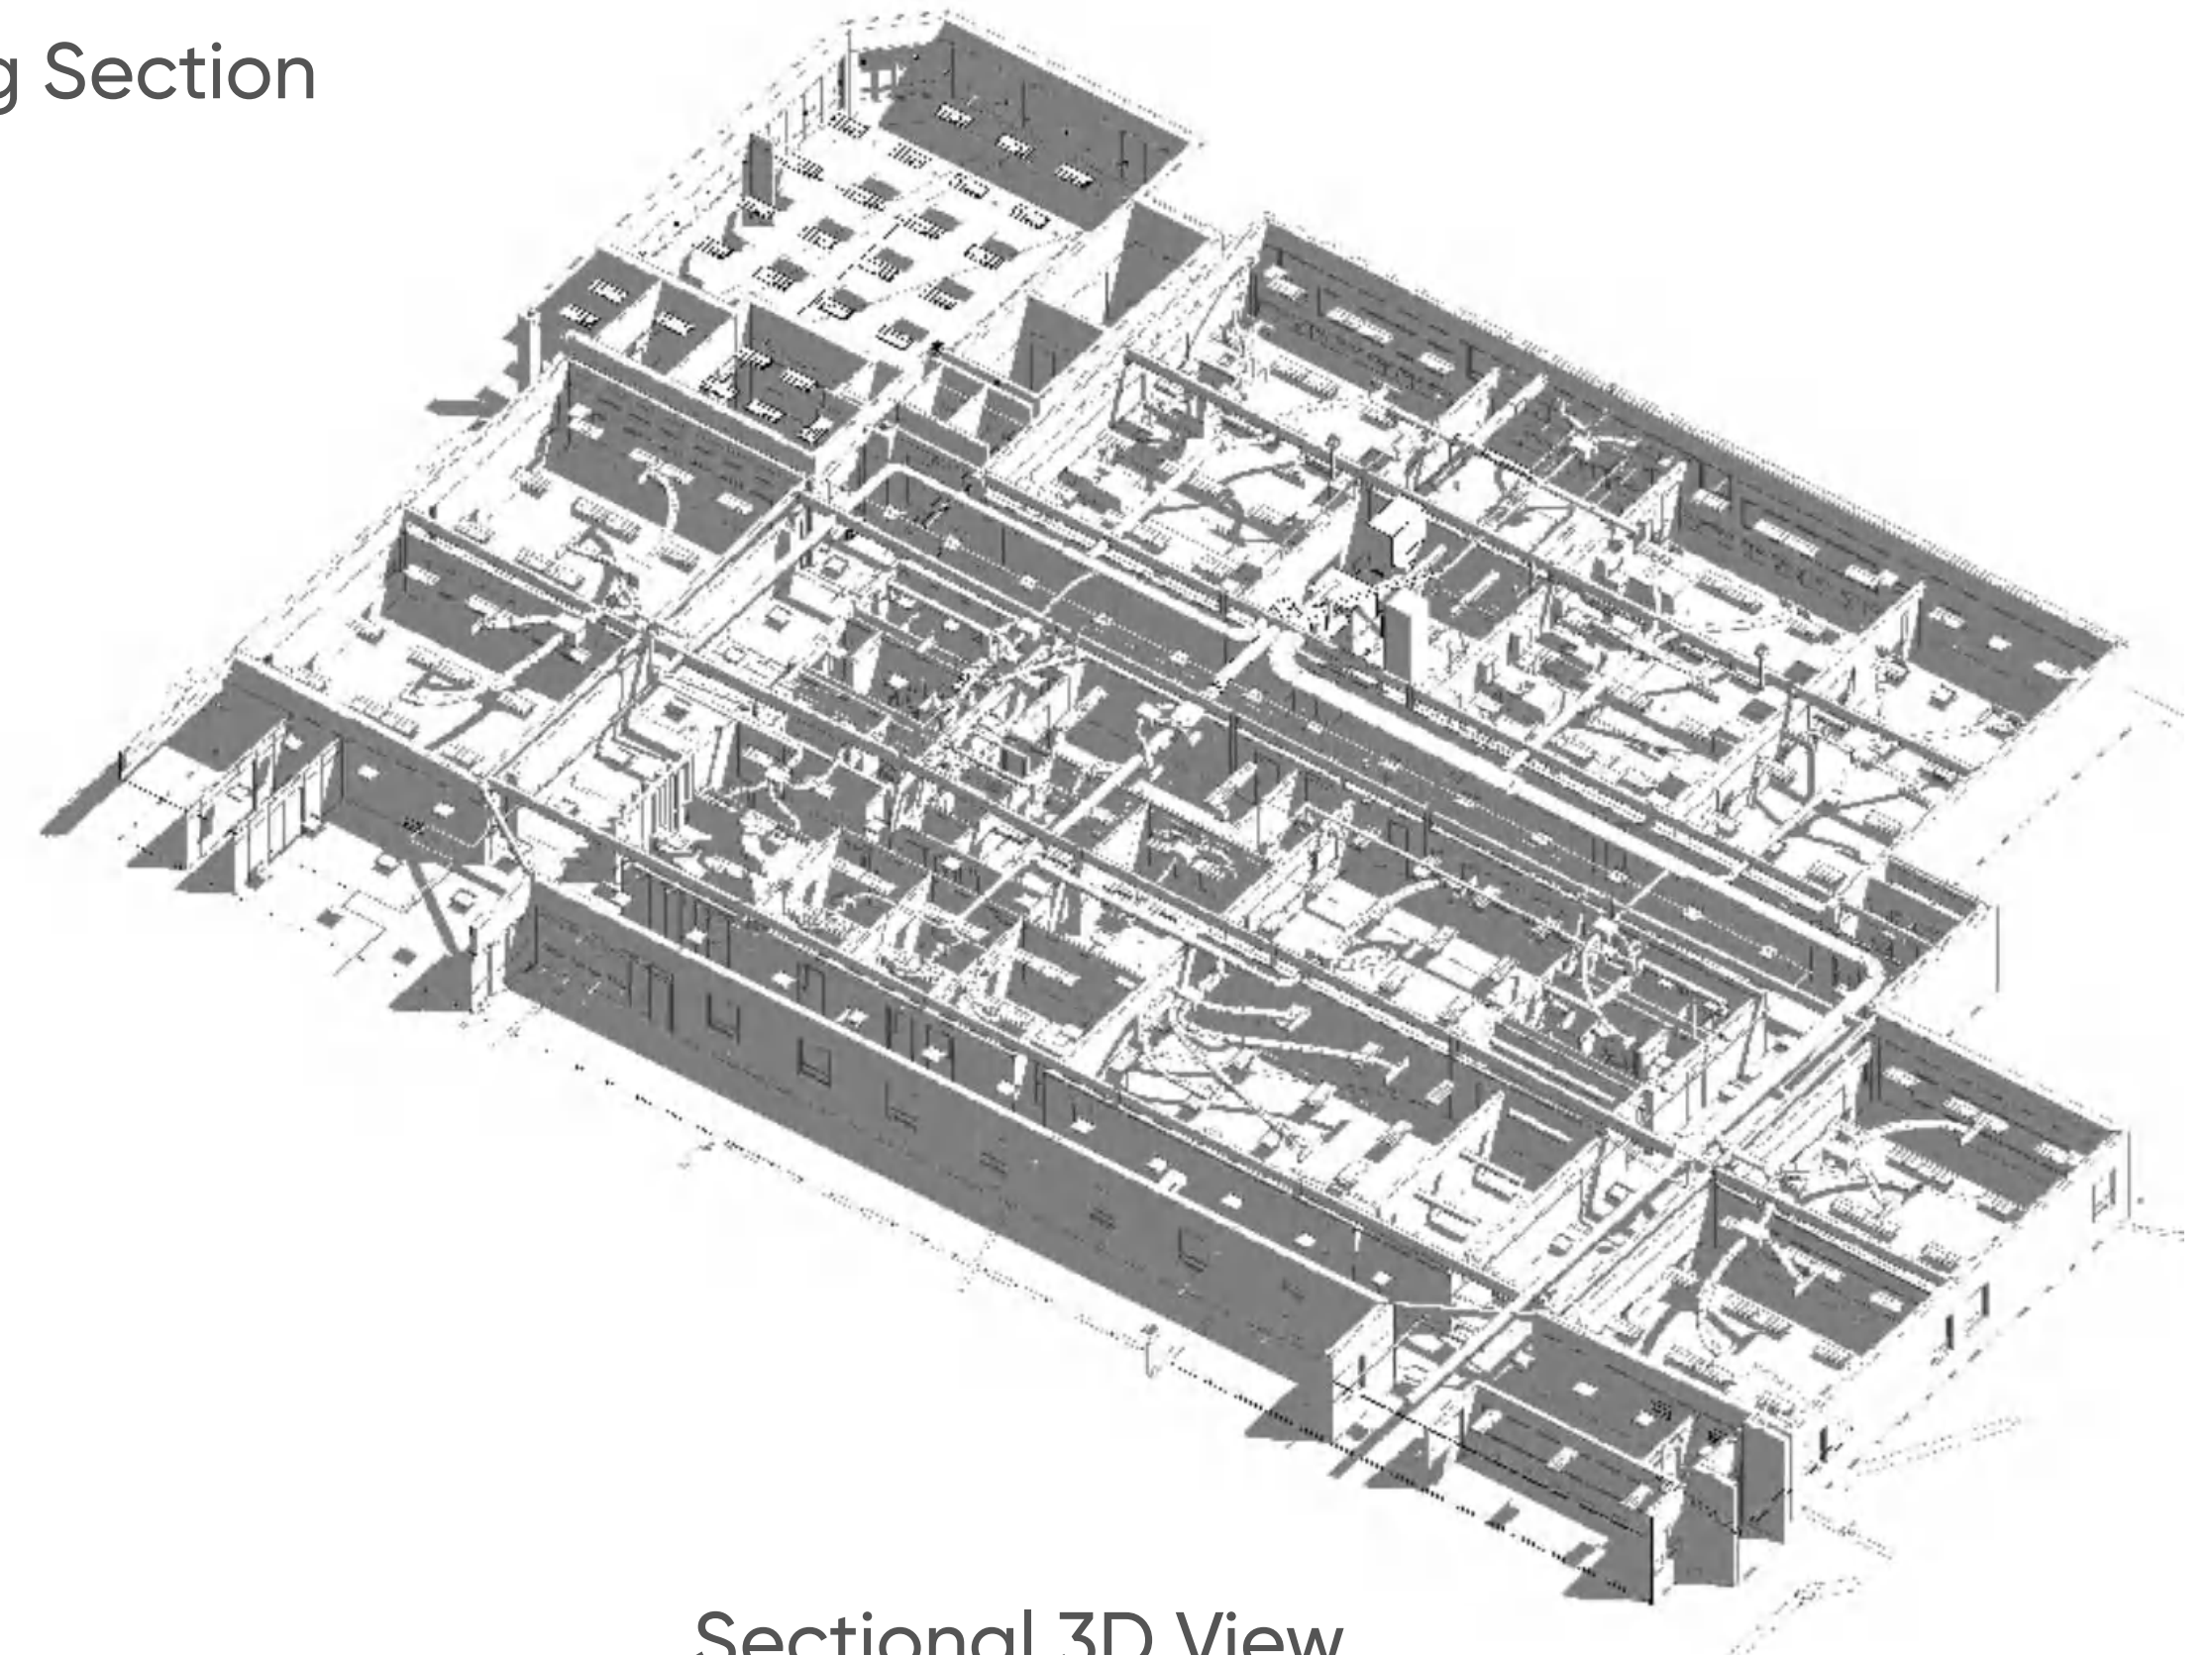


Sectional 3D View

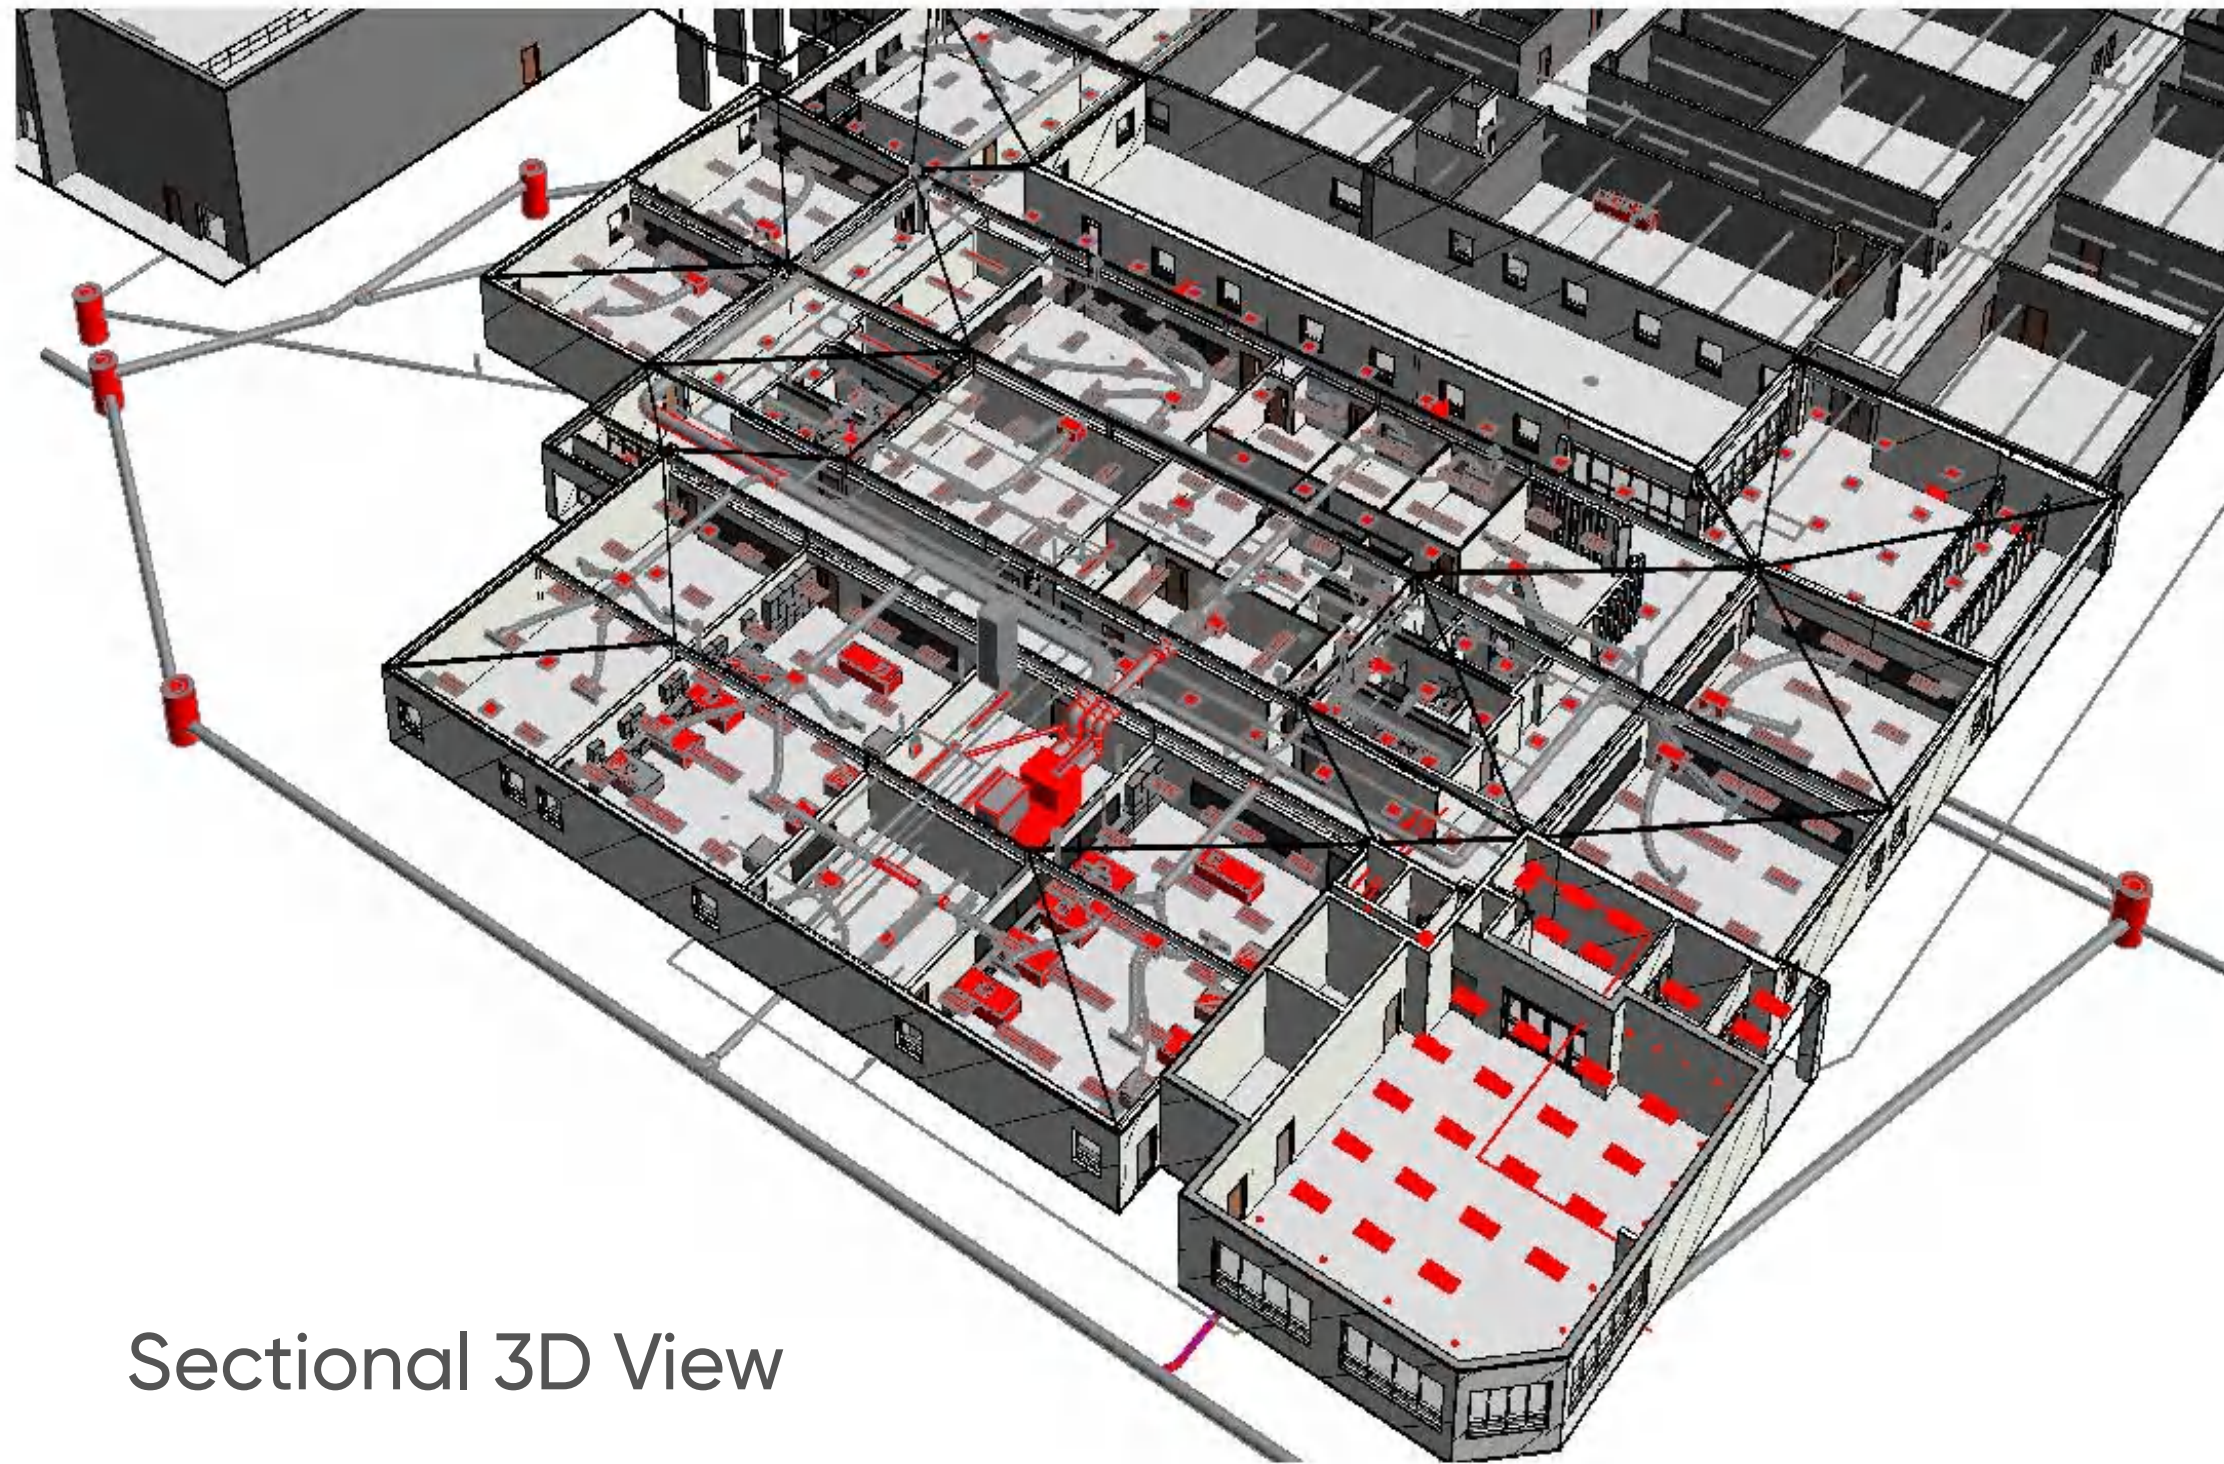


Sectional 3D View

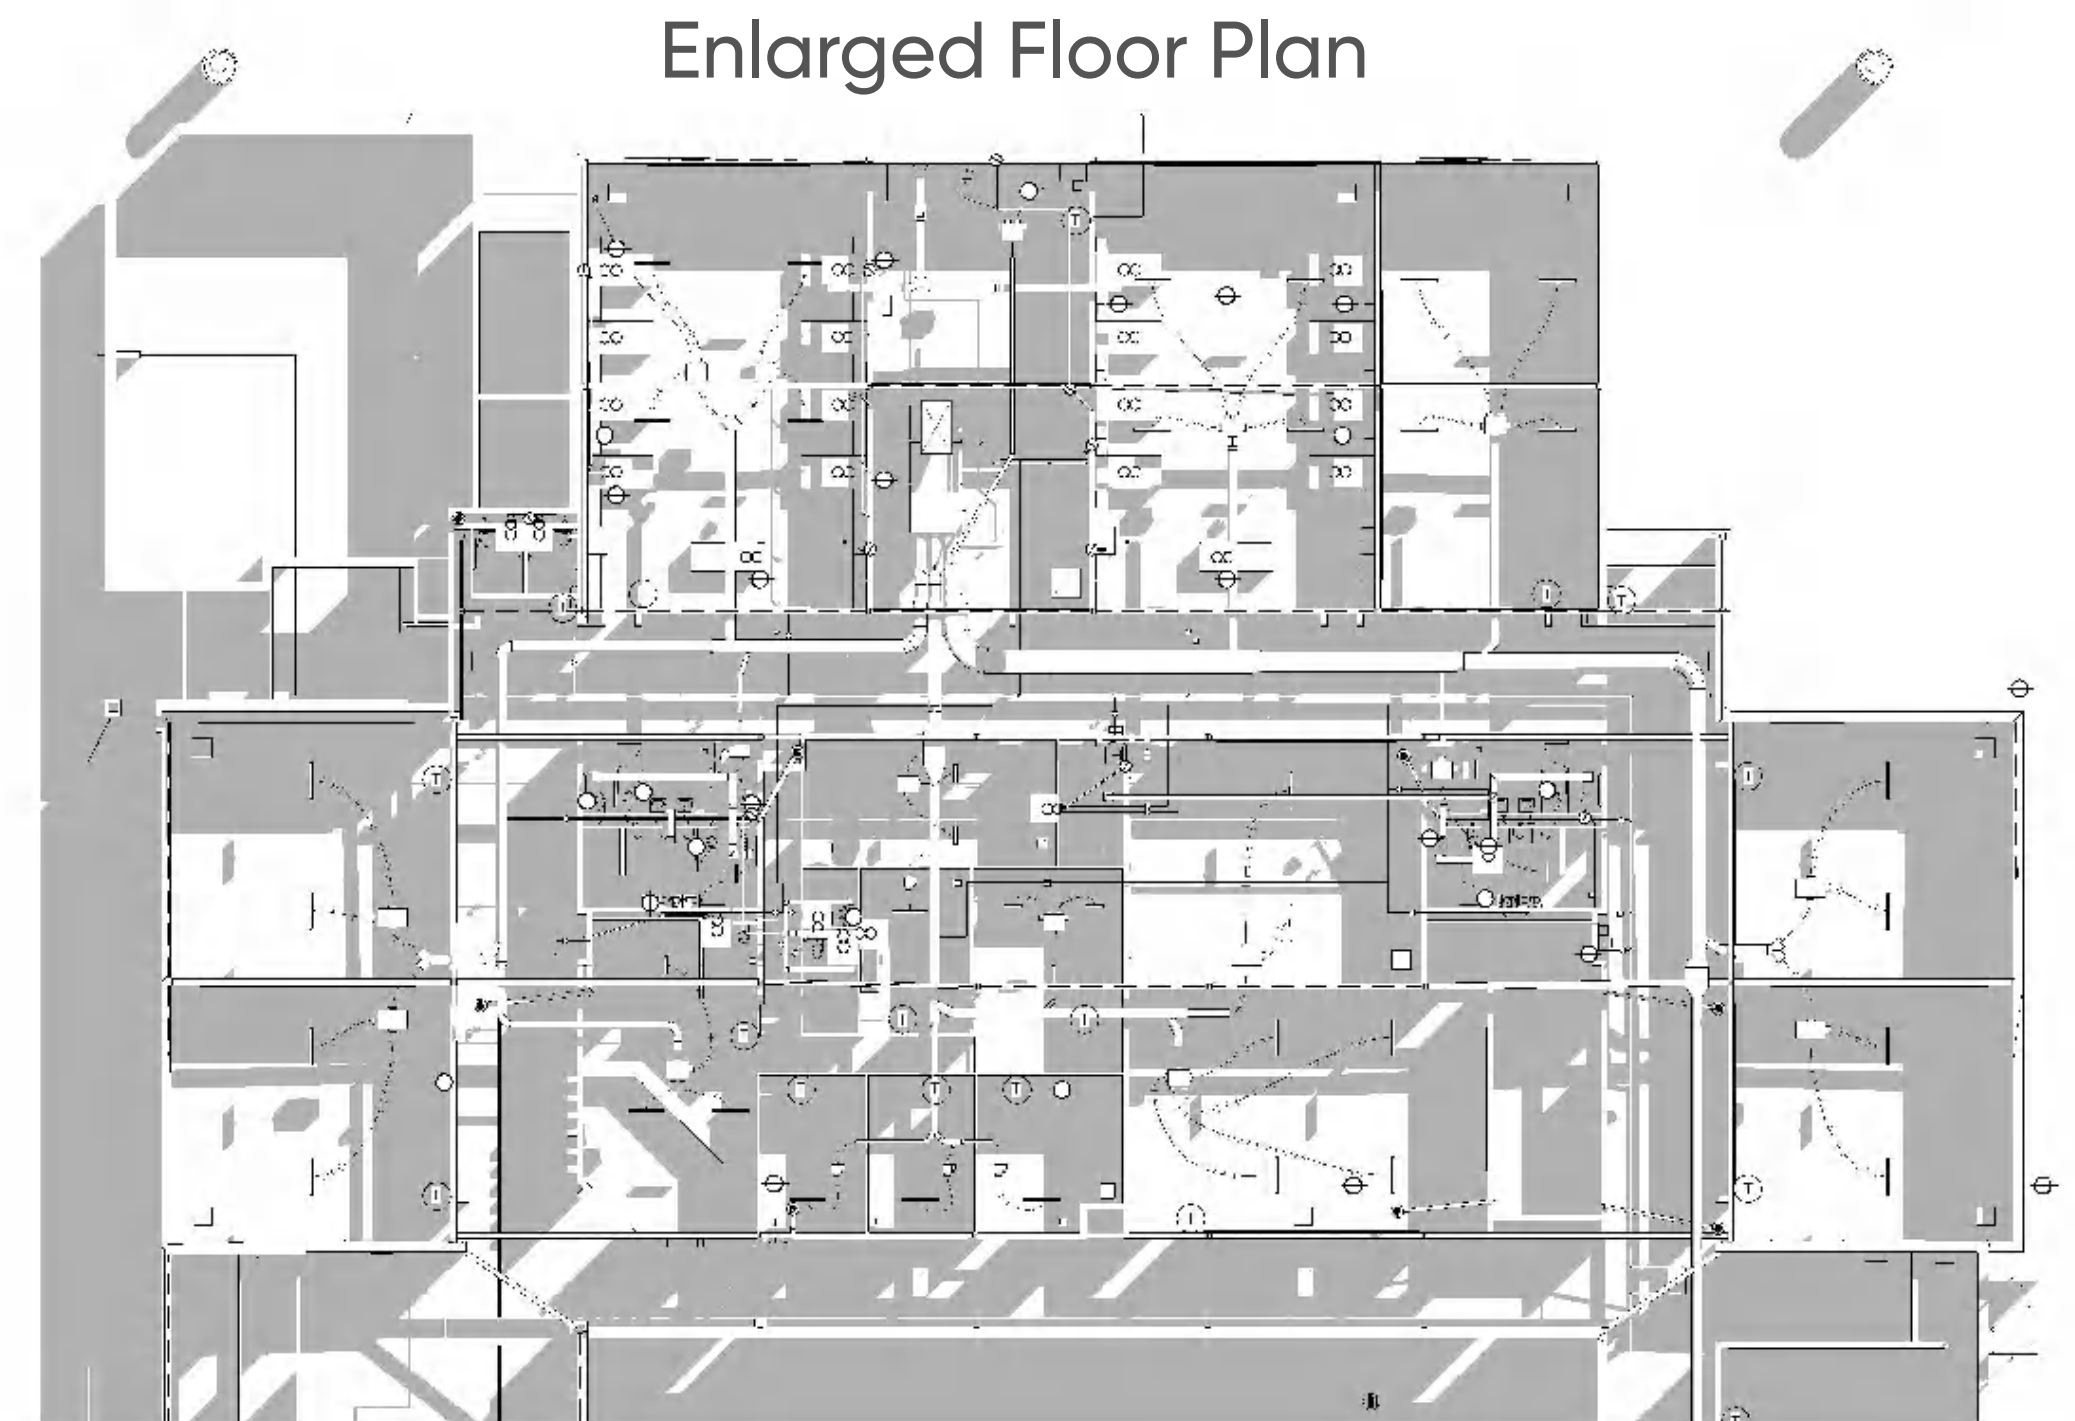

Enlarged Floor Plan

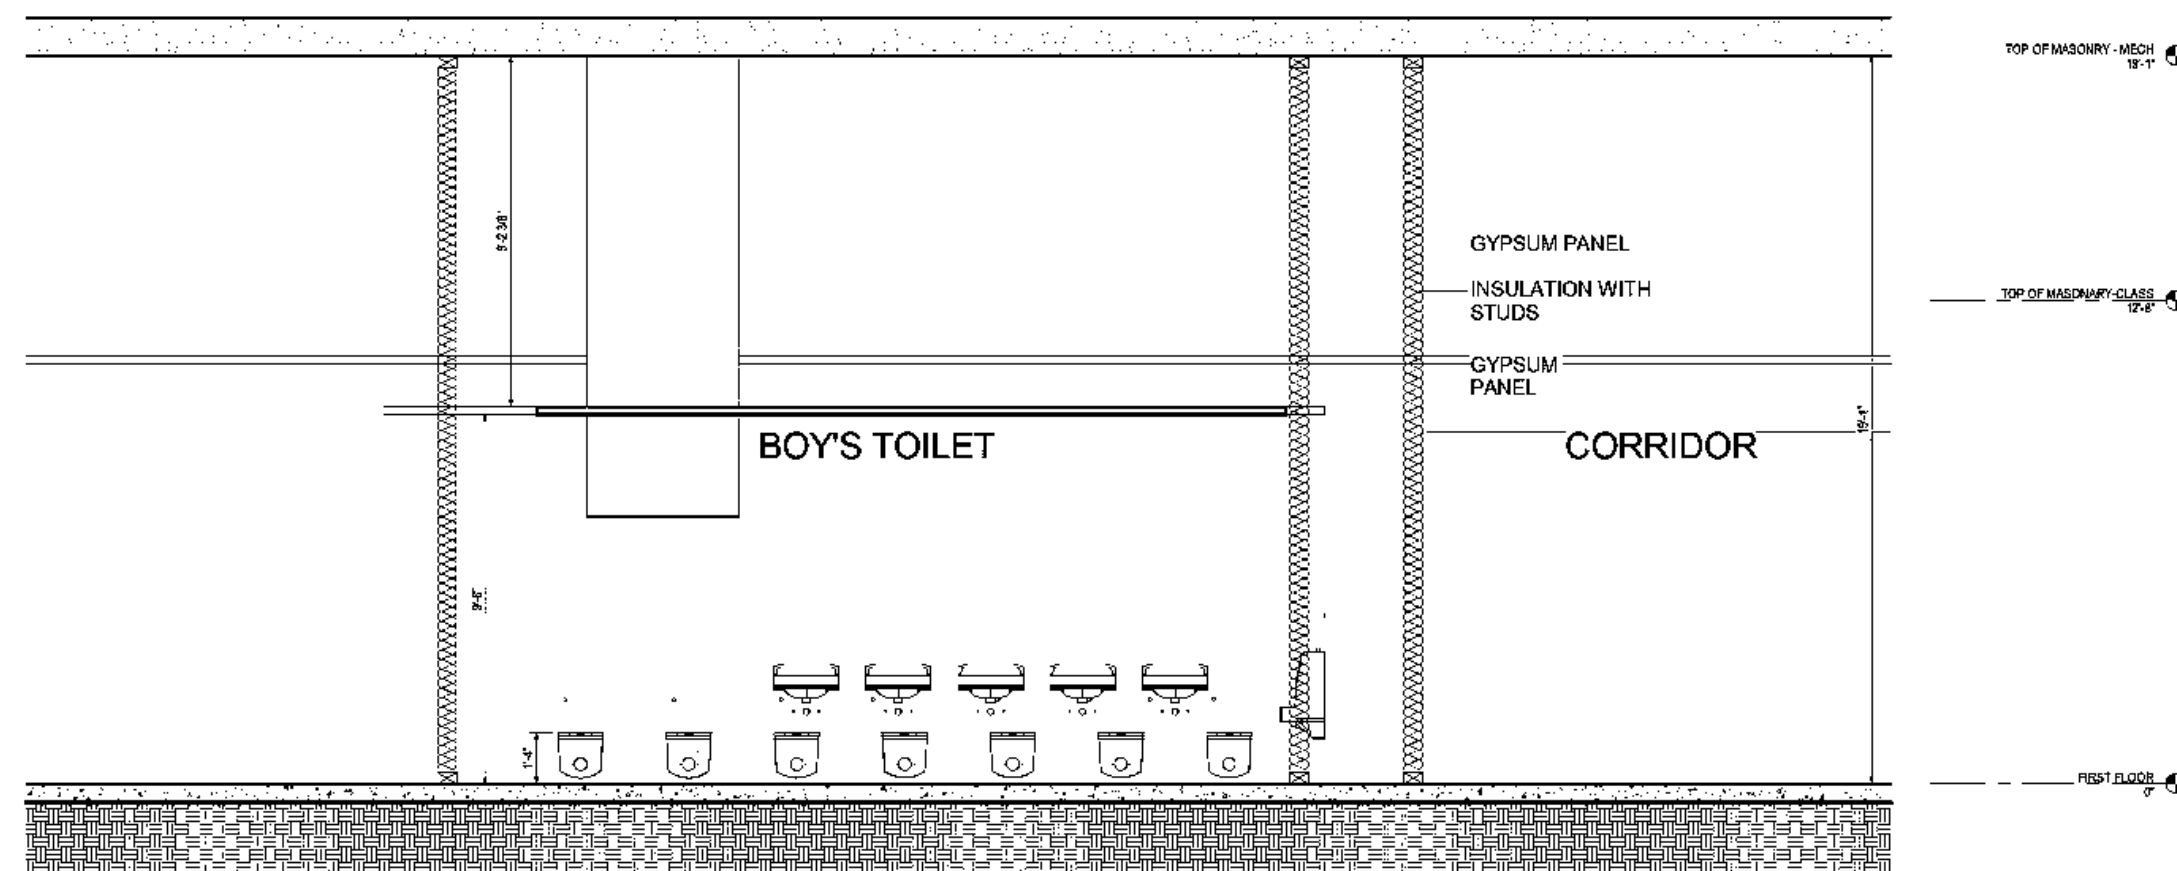

Part Section

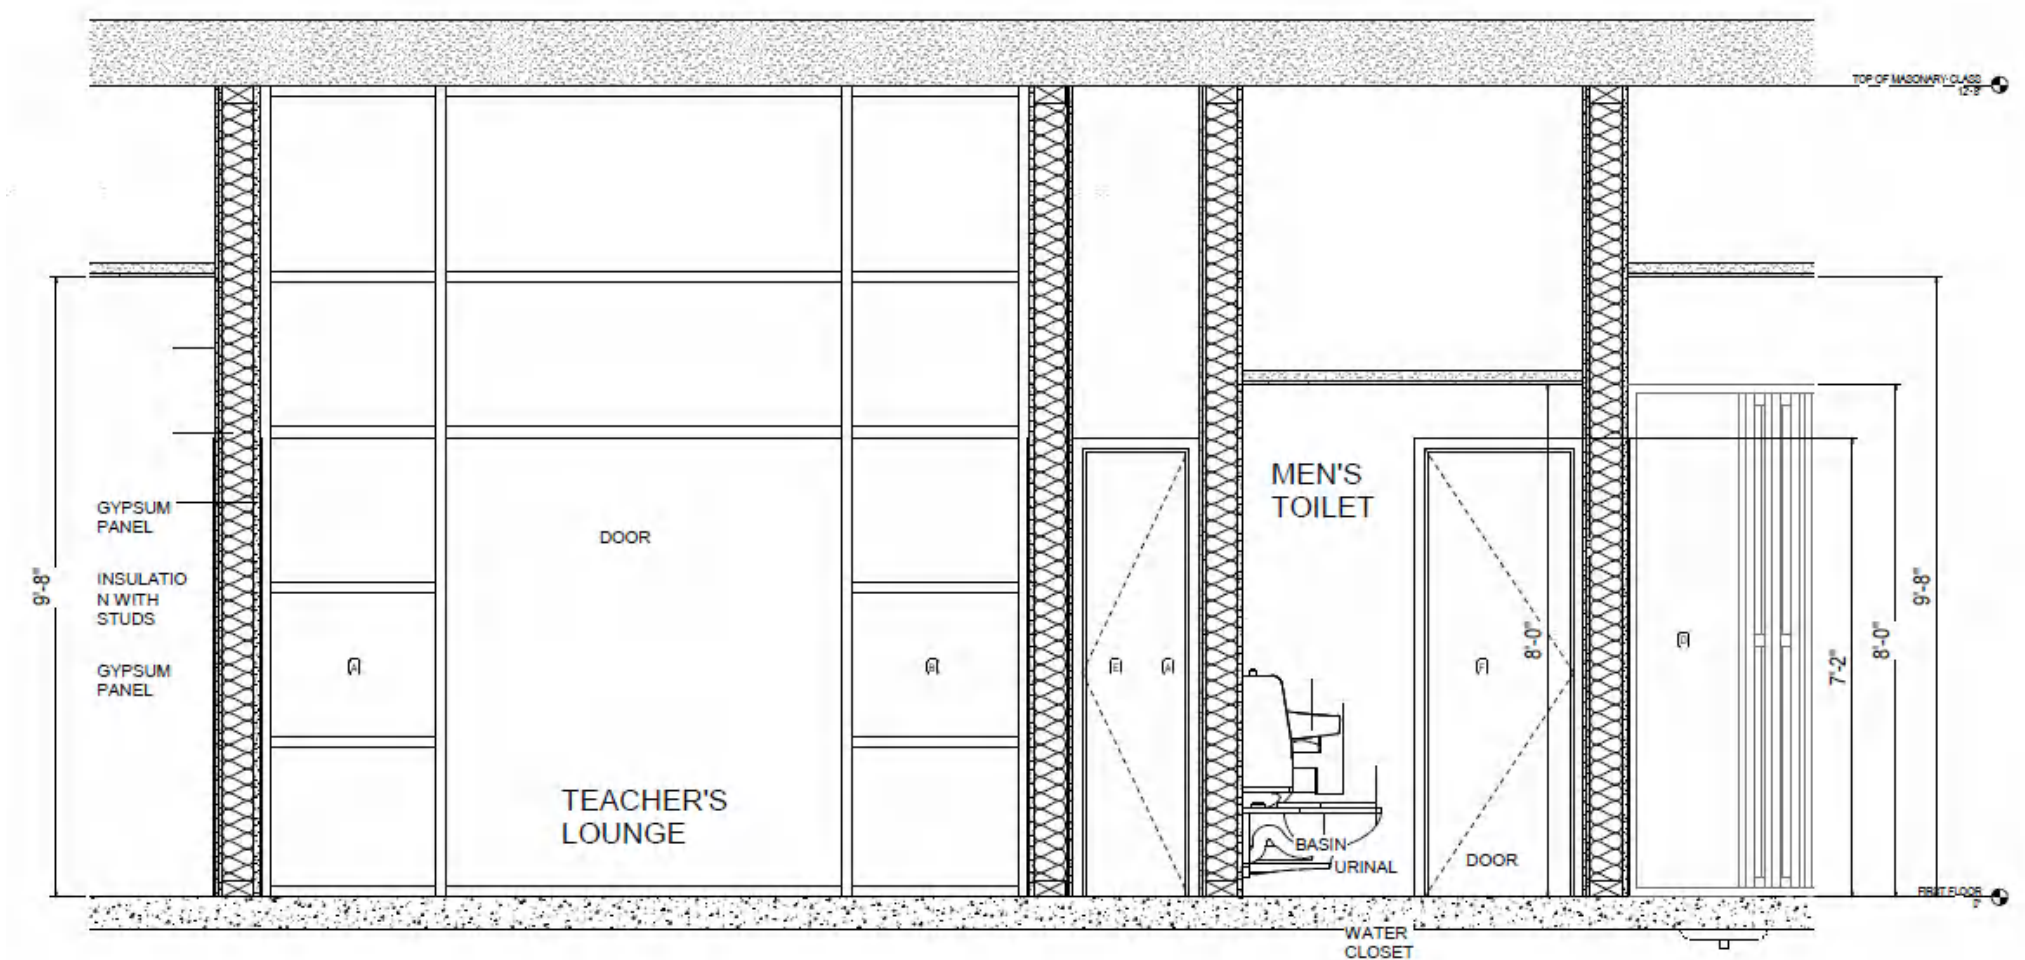

Part Section


Scan To BIM – Bank

Around 400+ Bank Locations


Category:	Scan to BIM
Occupancy:	BUSINESS GROUP B
Scope of Work:	Create a BIM Model consisting of furniture with power/data, and ceiling fixtures
Input:	Point cloud data, Virtual tour, Schematic Plans in PDF
Output:	Revit Model
TimeLine:	1 Business day/site
No.of Resources:	02 /site

FINAL OUTPUT :

- SCAN TO BIM MODEL
- FLOOR PLAN & FLOOR TRANSITION
- FURNITURE PLAN
- REFLECTED CEILING LAYOUT
- INTERIOR ELEVATIONS
- POWER & DATA PLAN

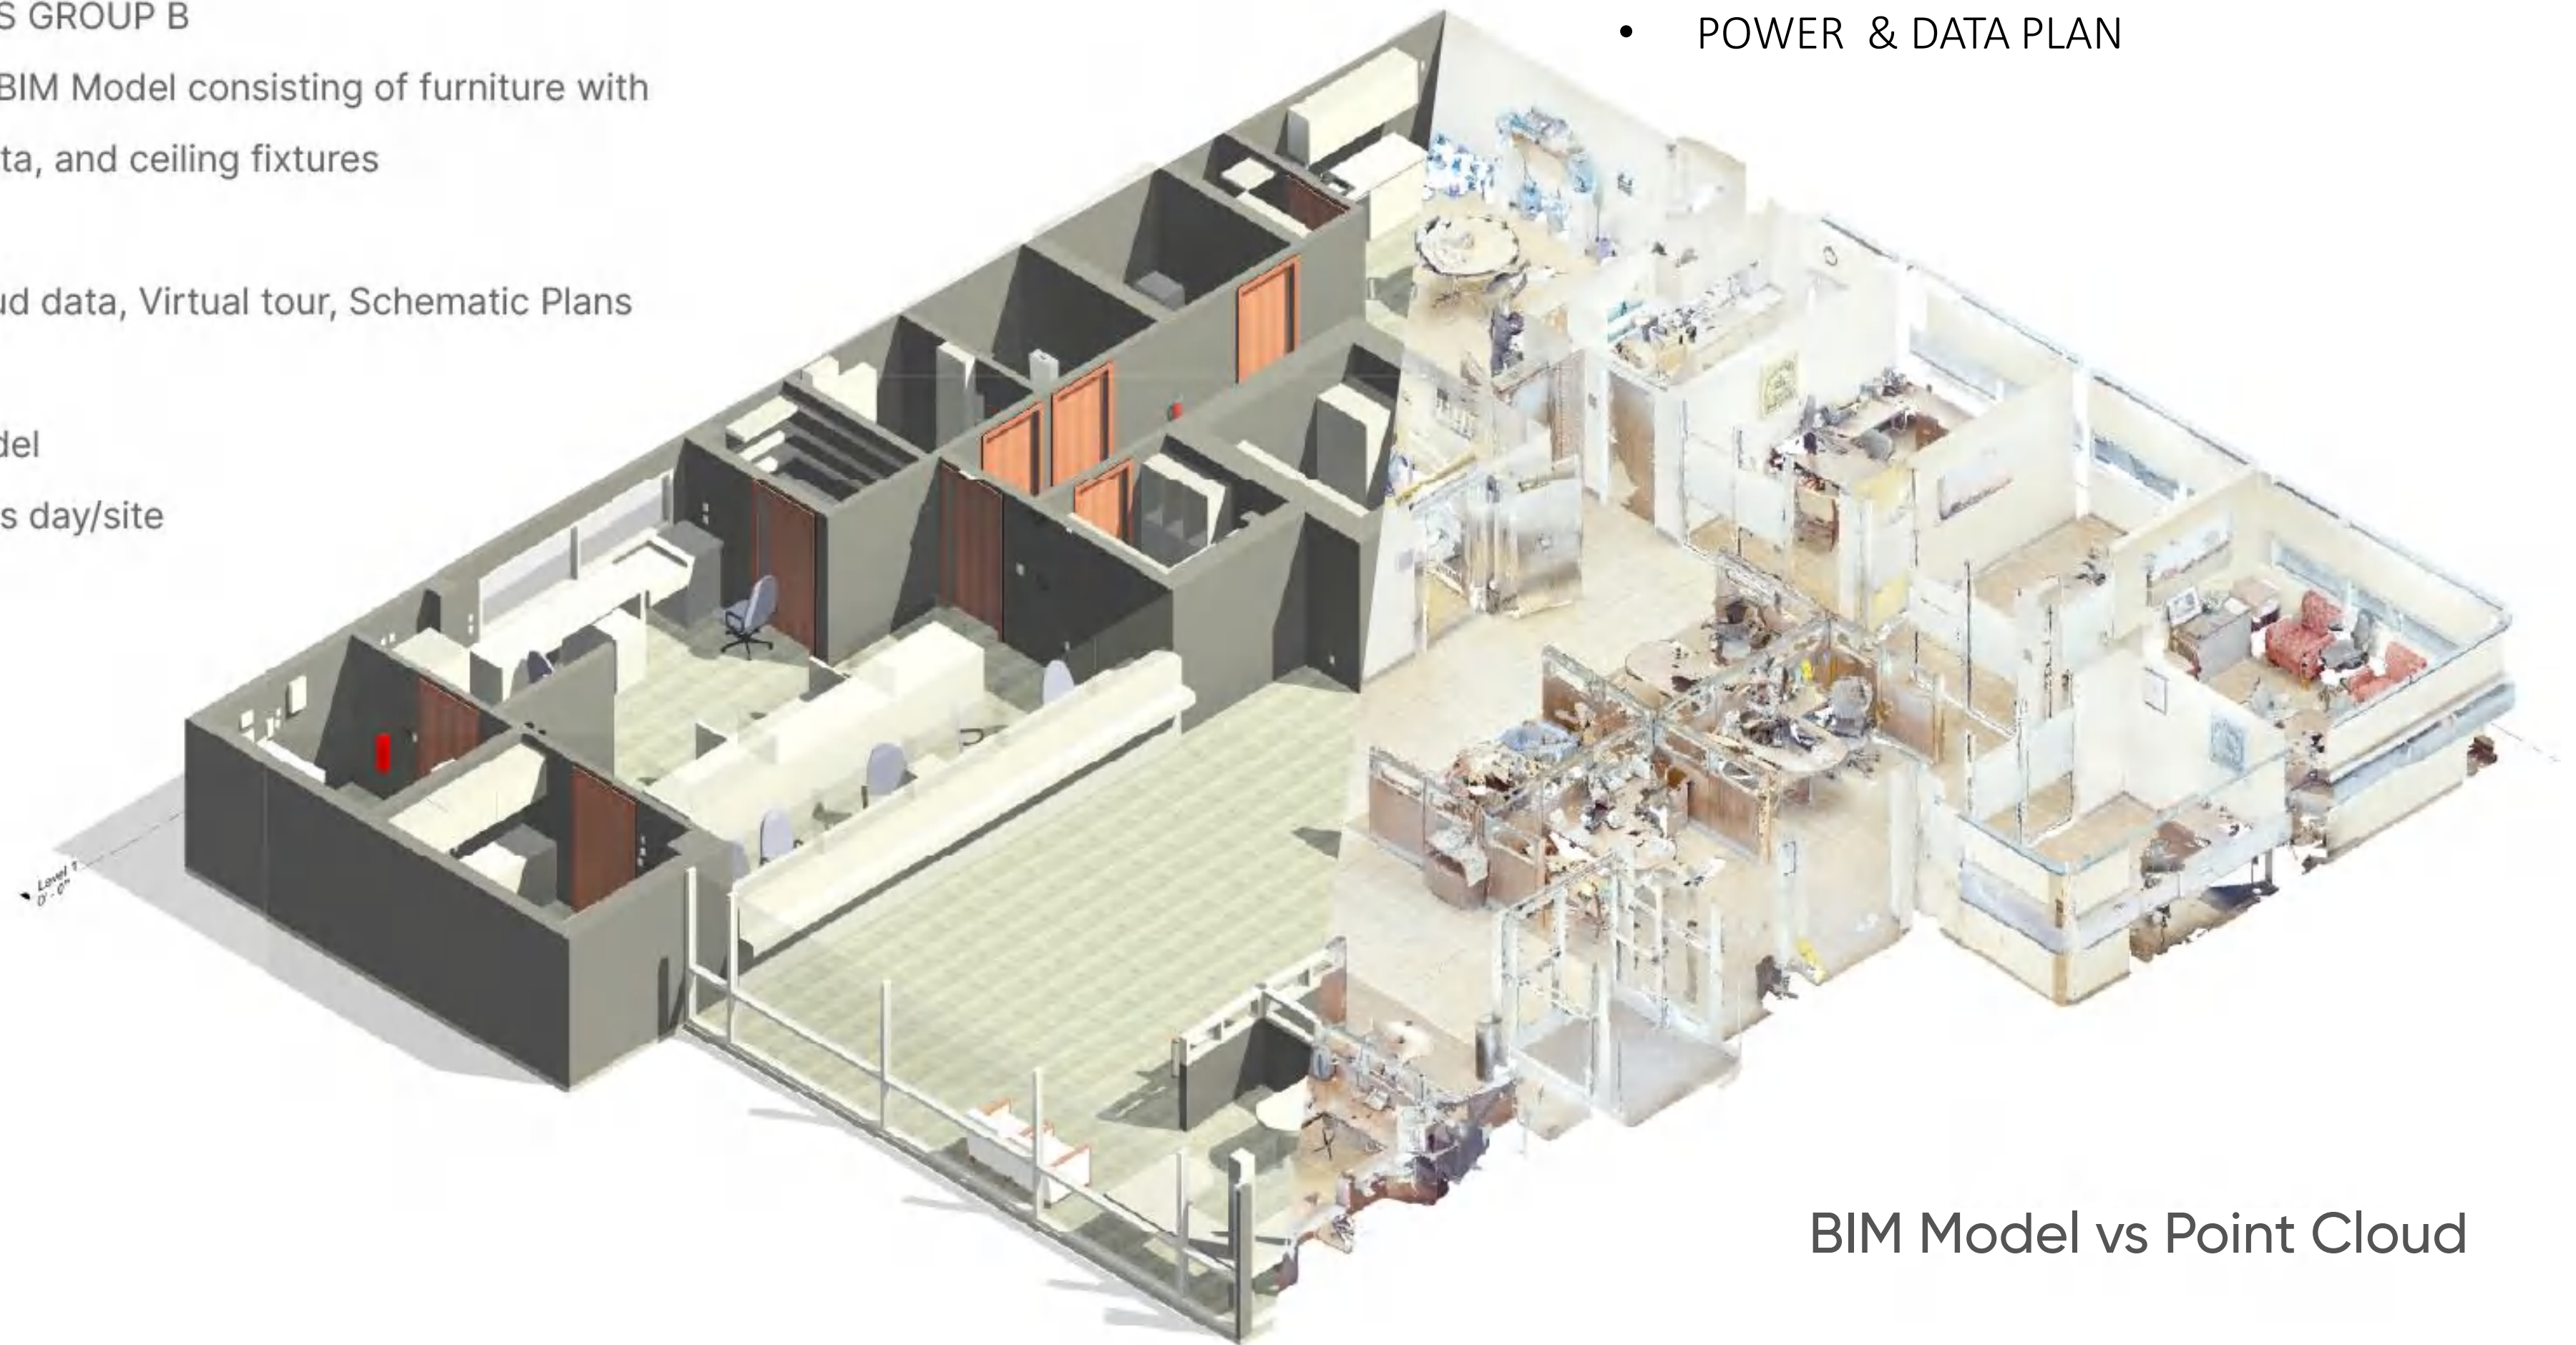

BIM Model vs Point Cloud

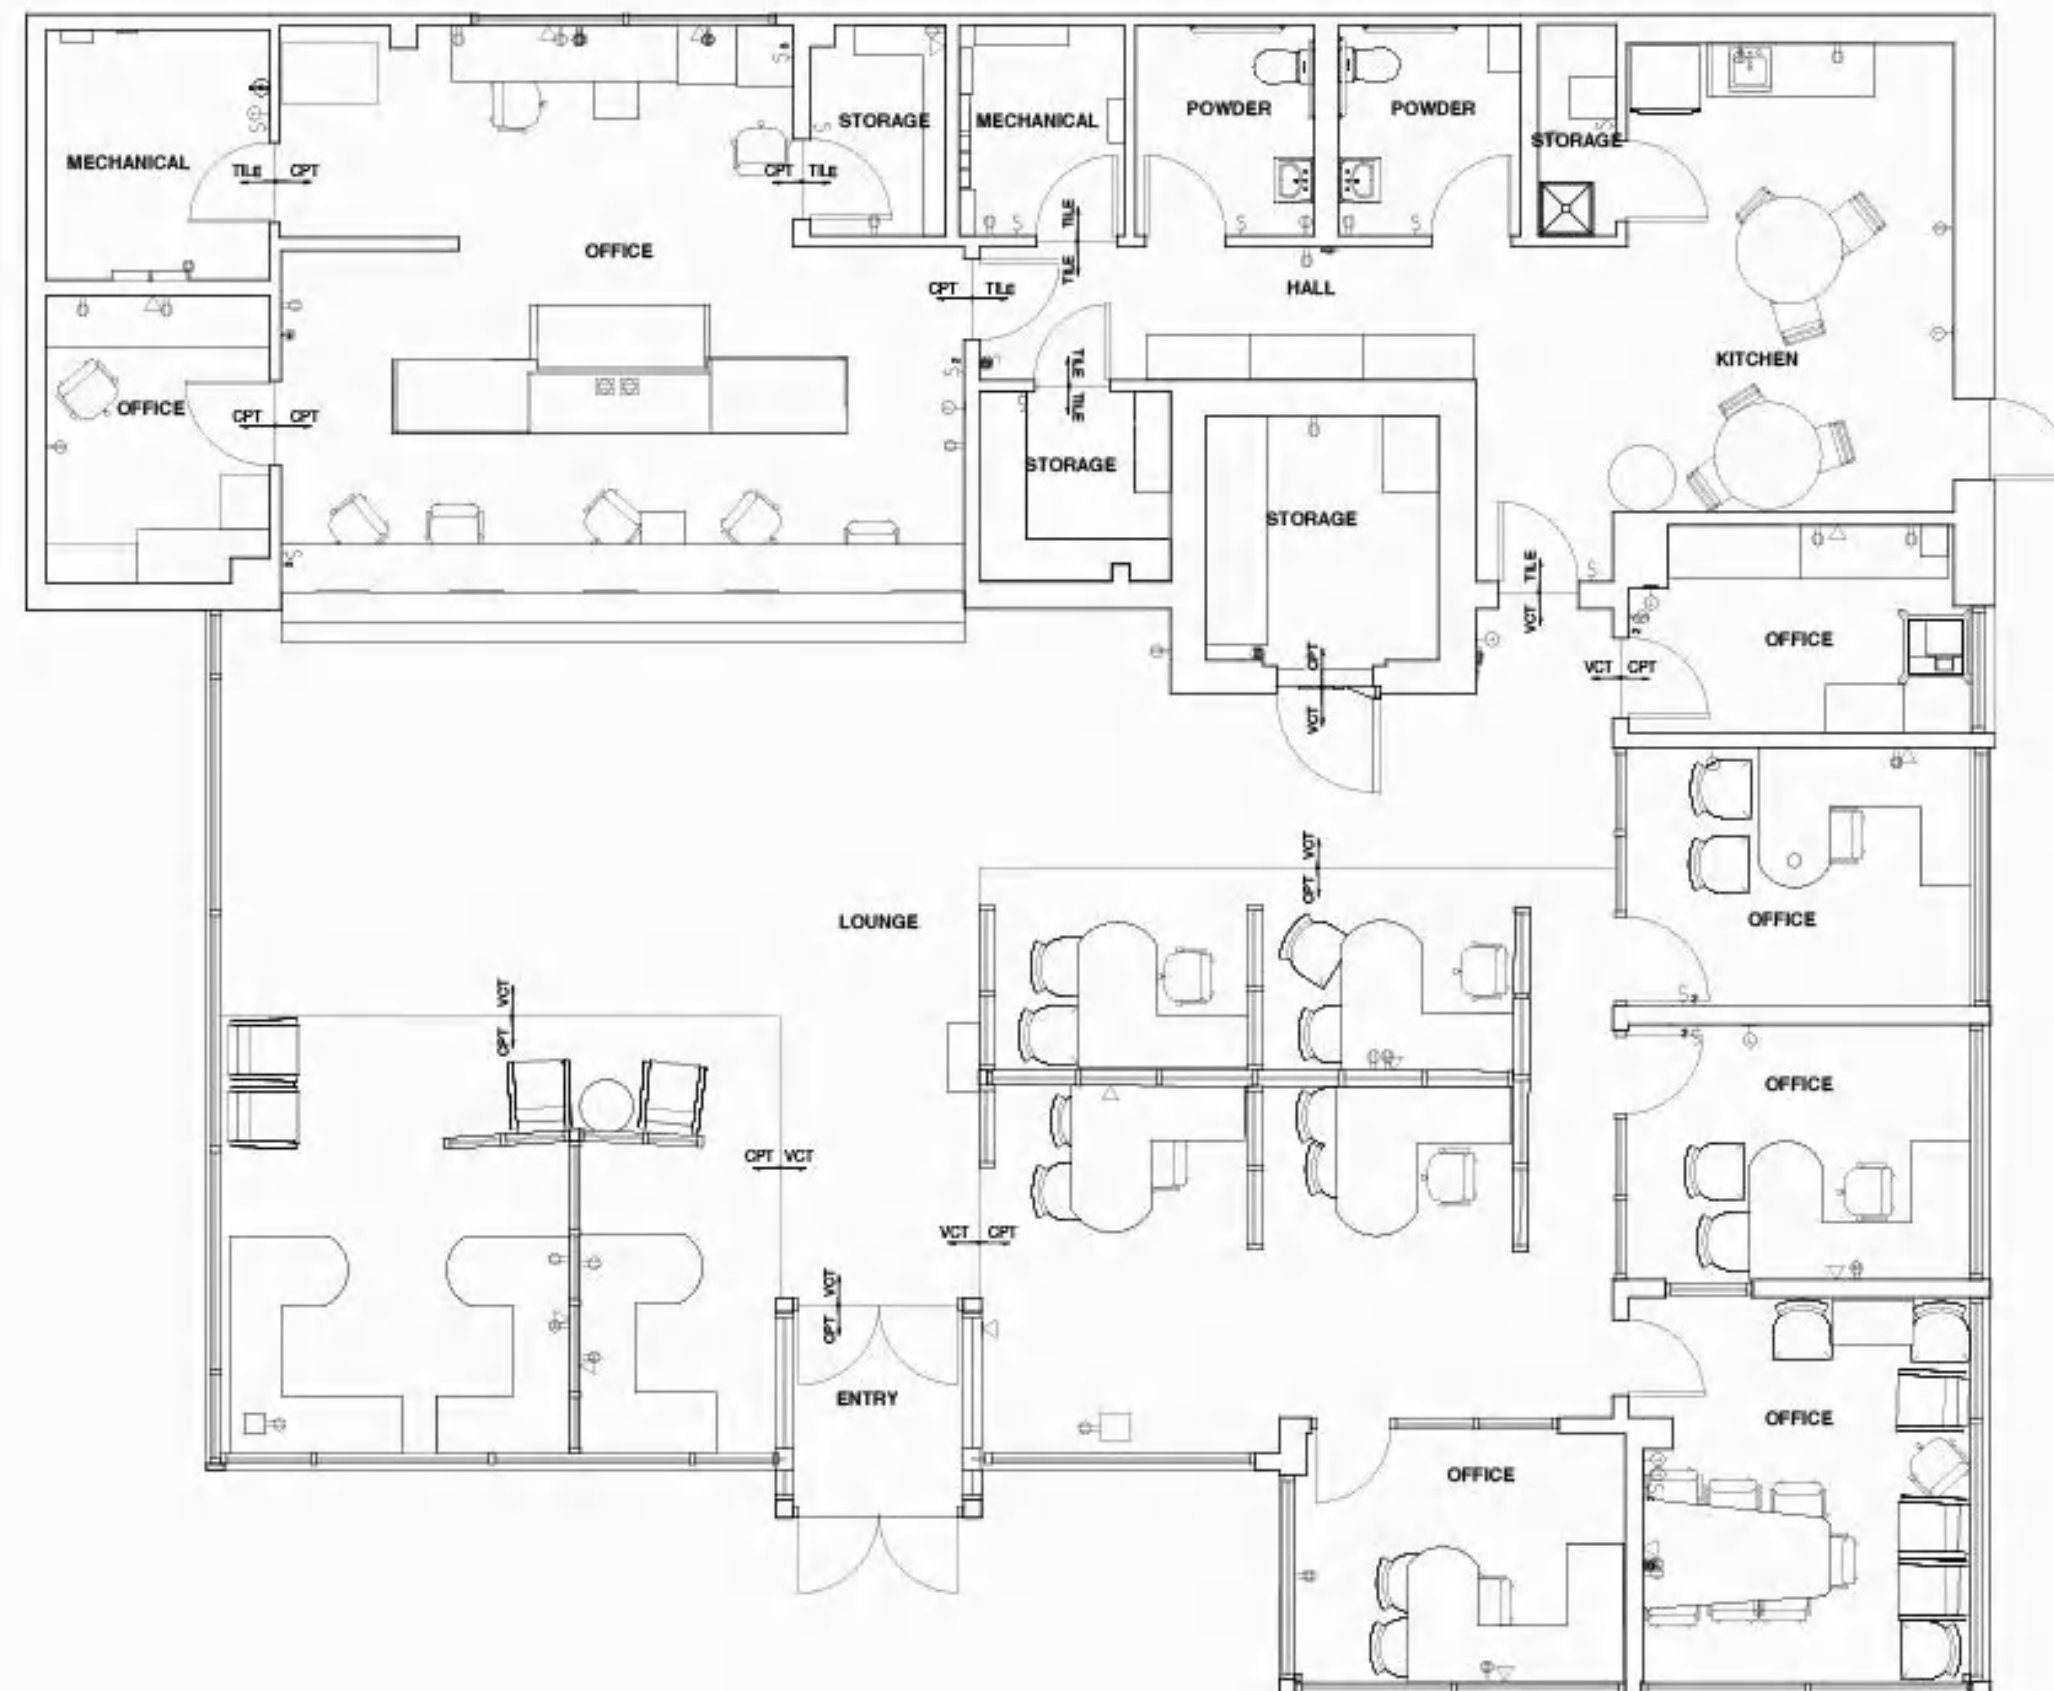

Floor Plan





Ceiling Plan


Scan To BIM – Public School

Category : Scan to BIM
 Occupancy : Educational E
 Scope of work : Create a BIM Model comprising adjacent site elements and showing the existing visible MEPF, Structural elements & furniture.




Input : Point Cloud data, Virtual Tour
 Output : Revit
 TIMELINE : 10-12 Business days.
 No. of resources : 03

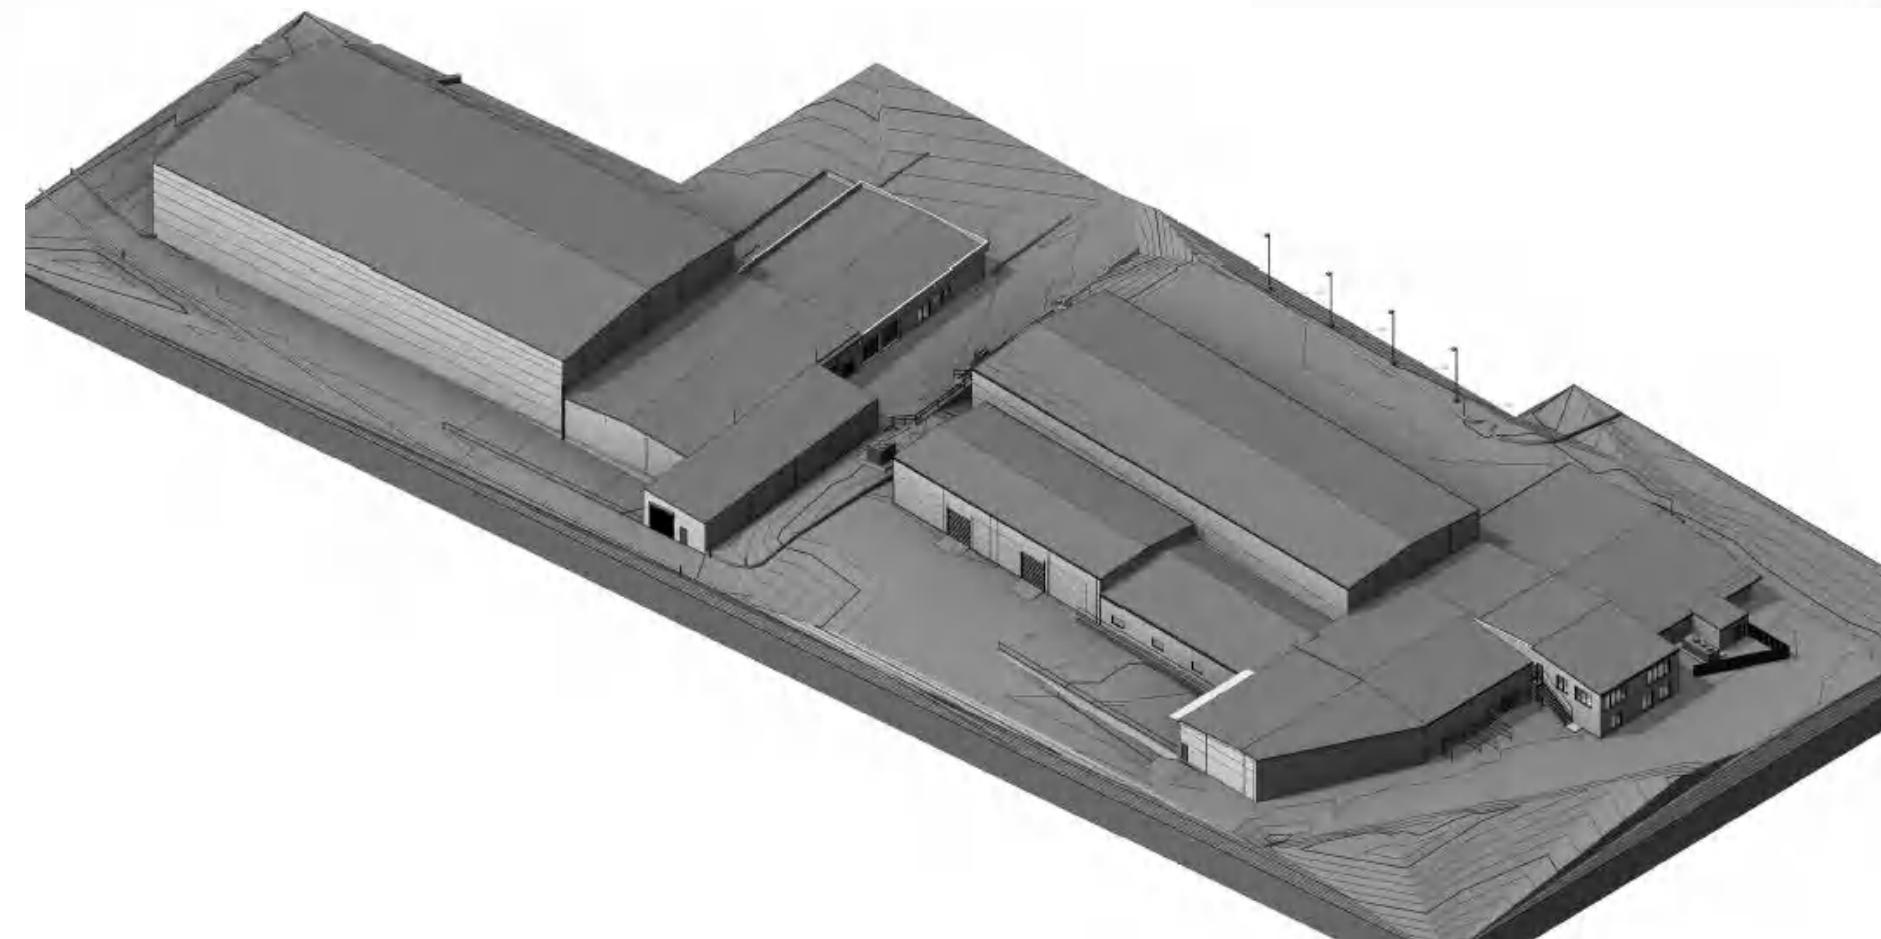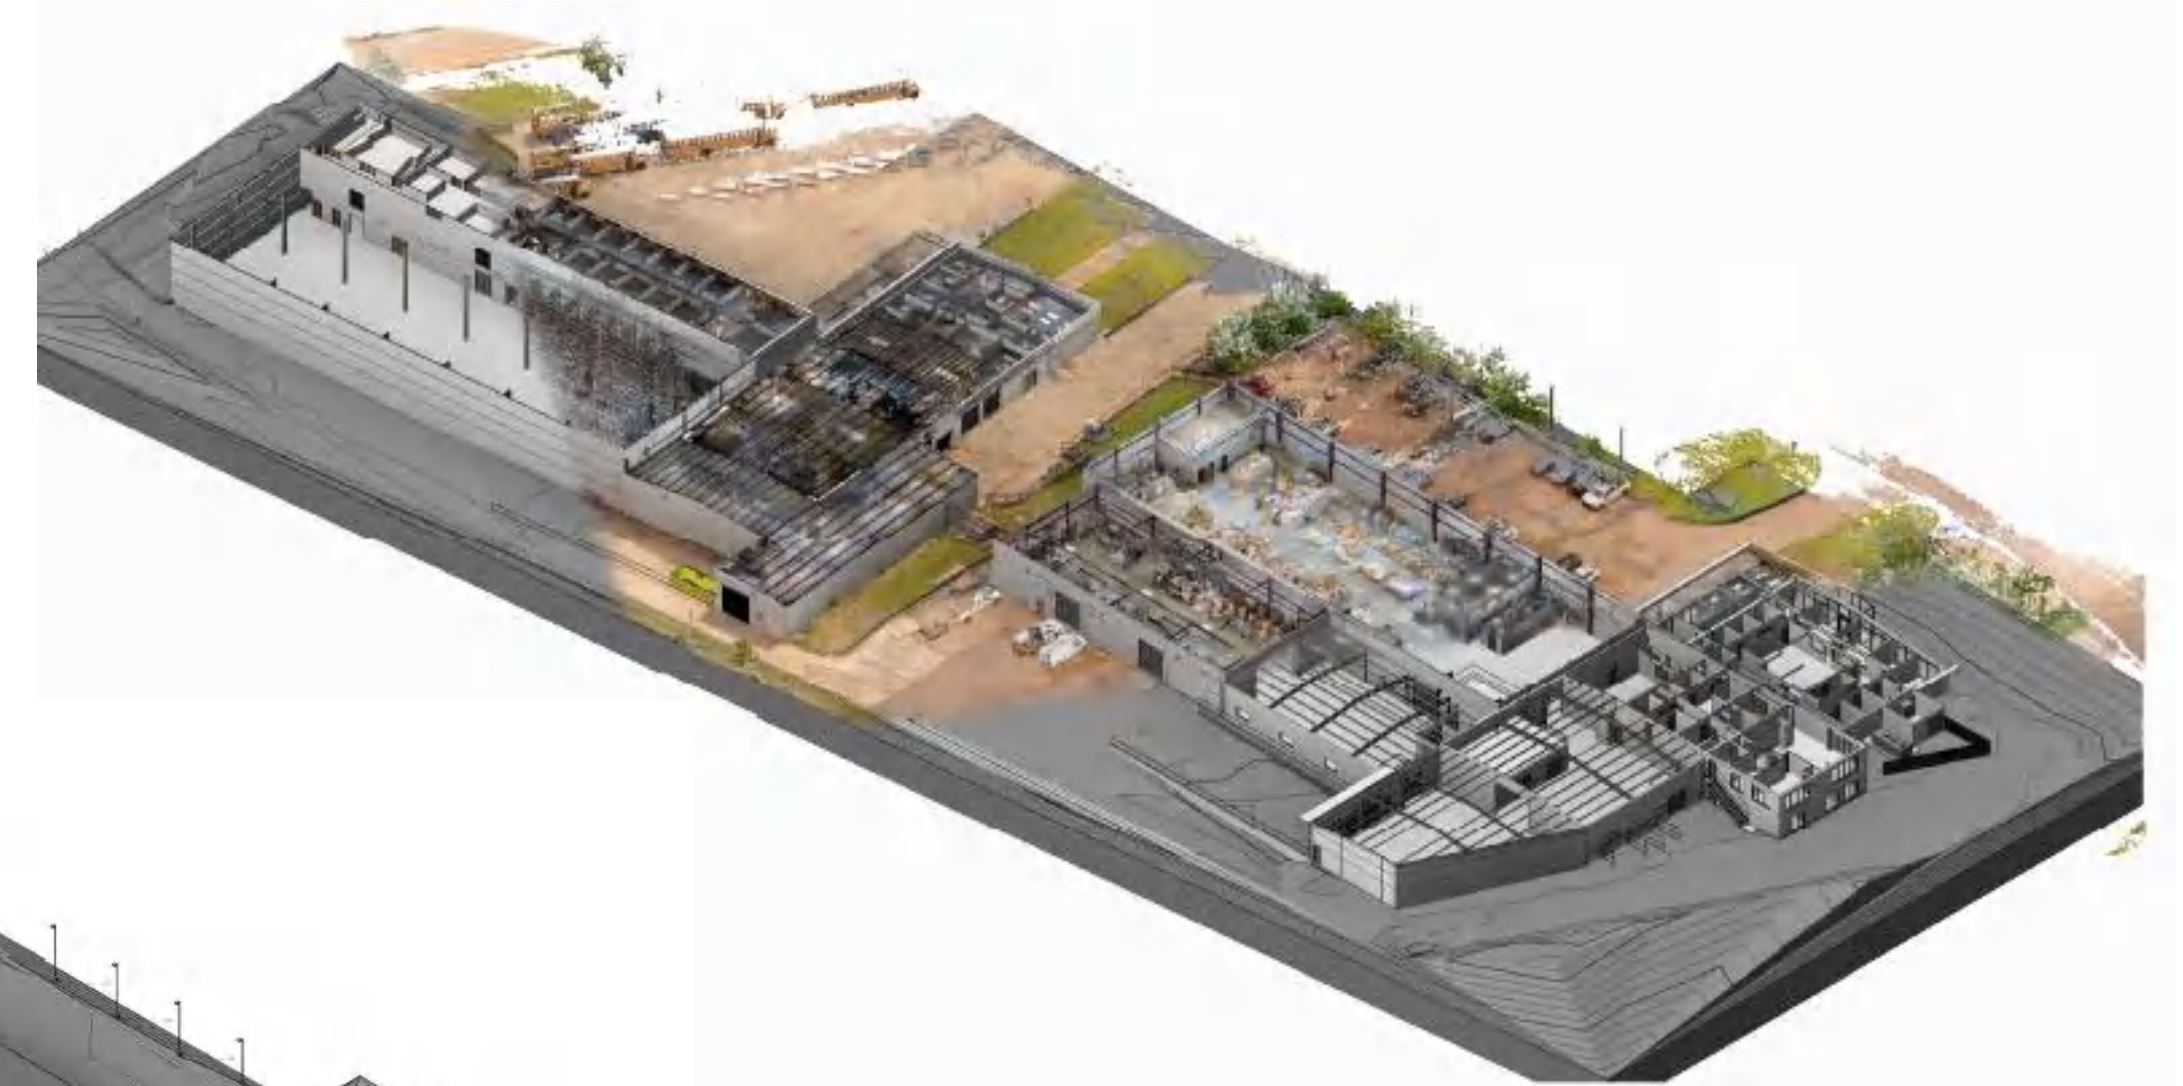

BIM Model vs Point Cloud

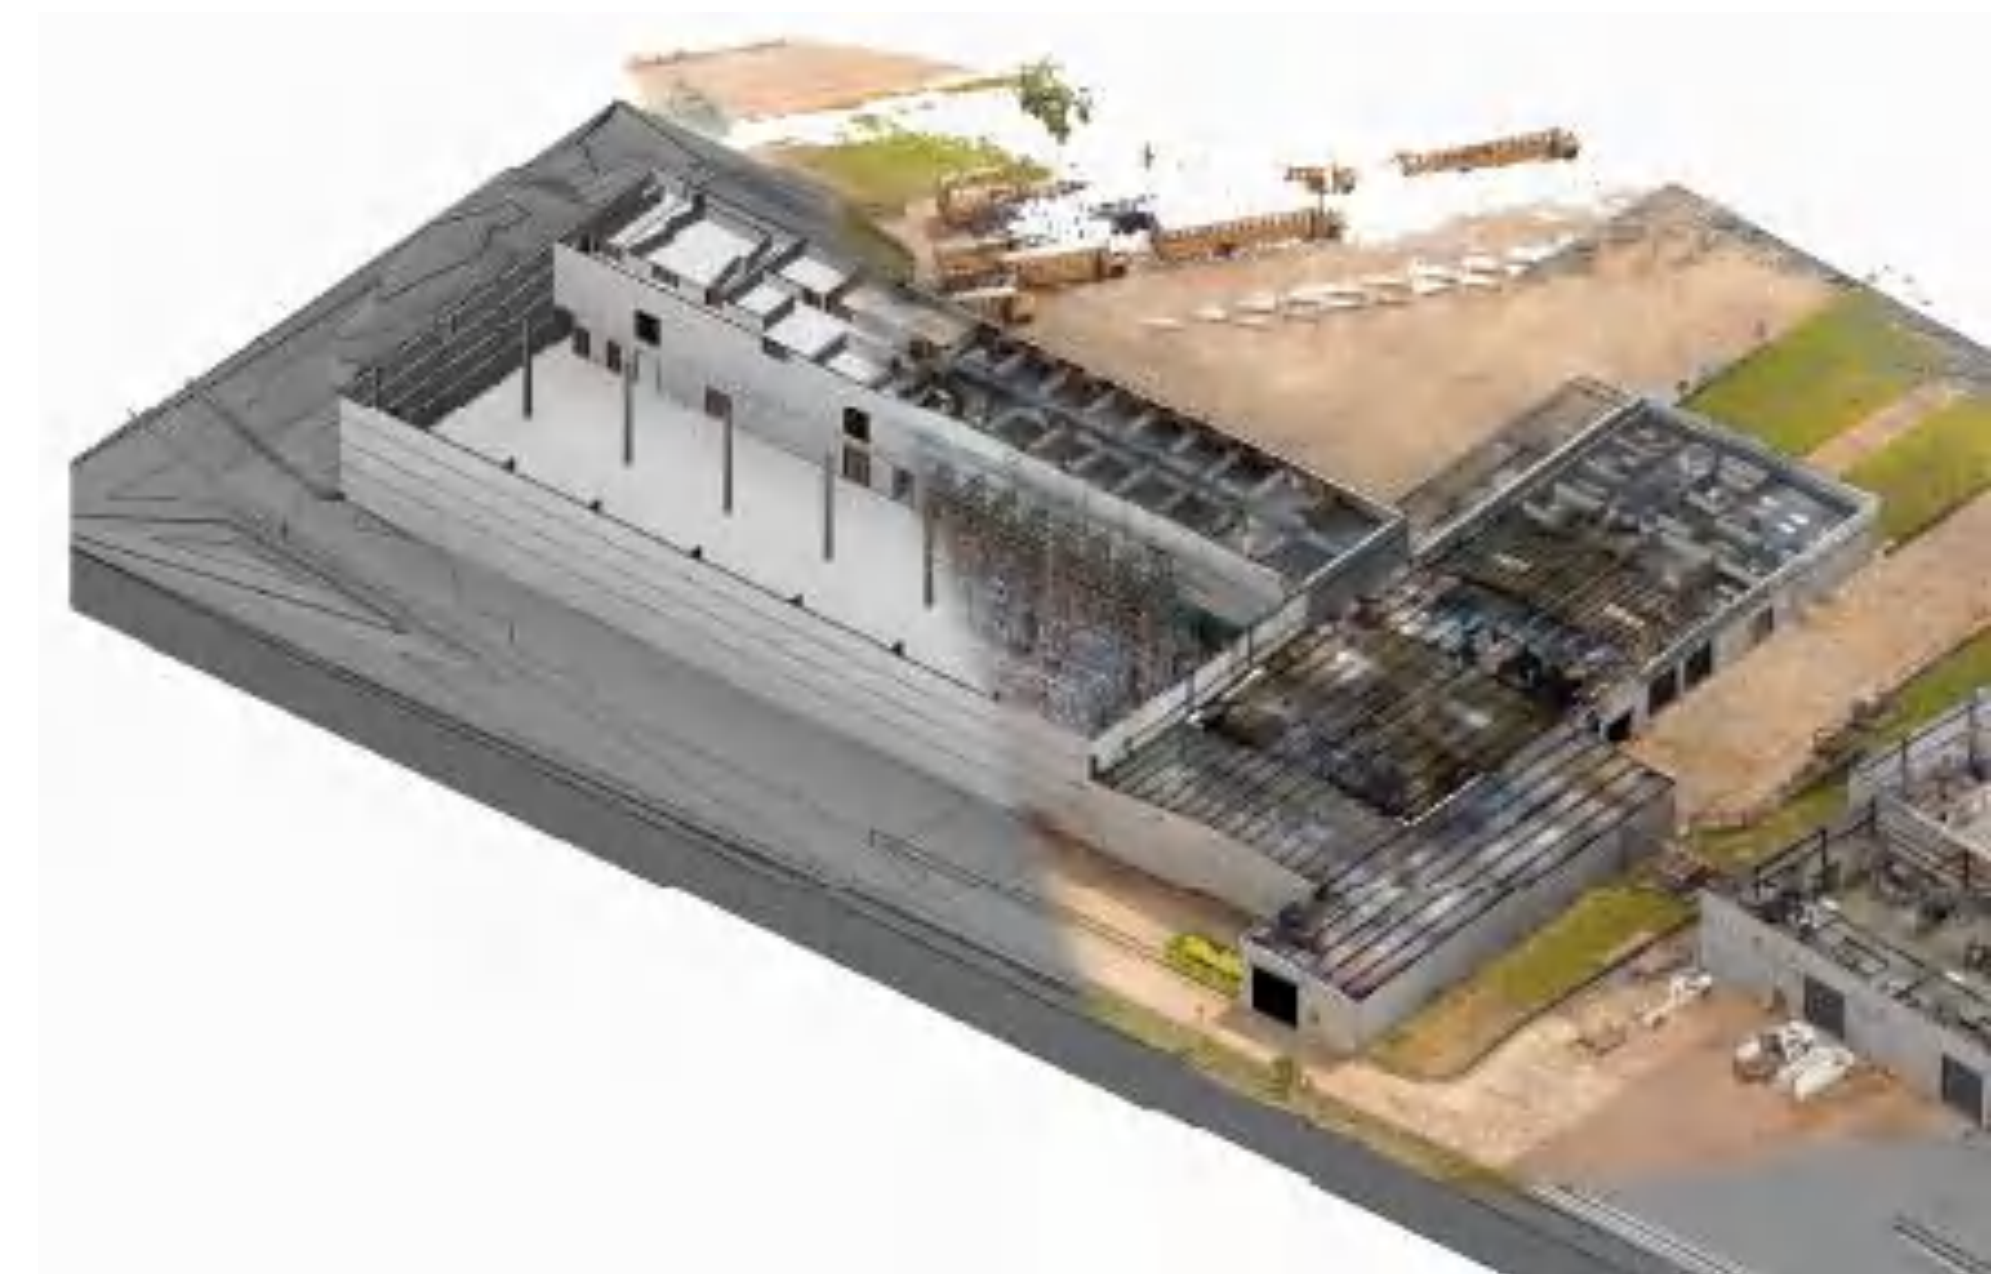

Enlarged Exterior 3D Views

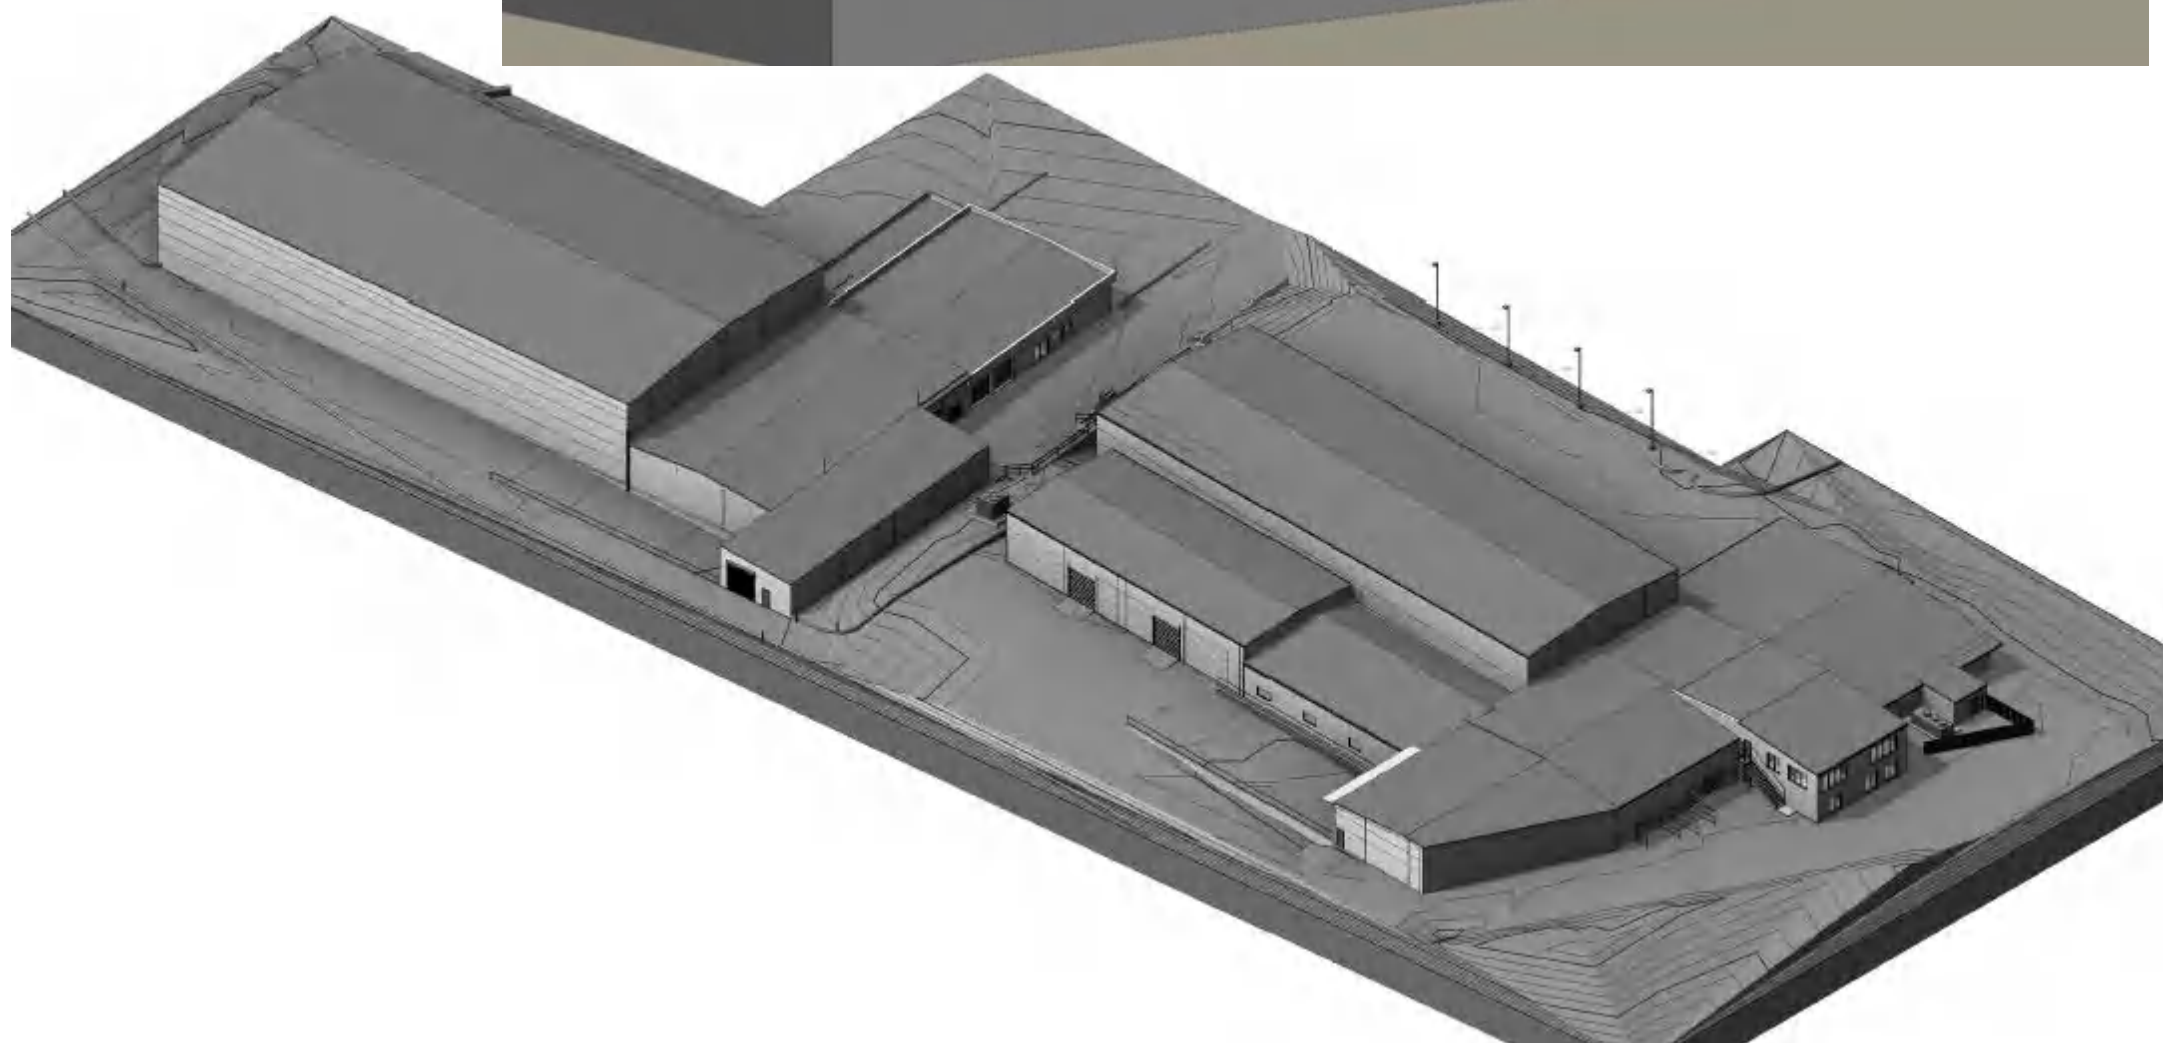
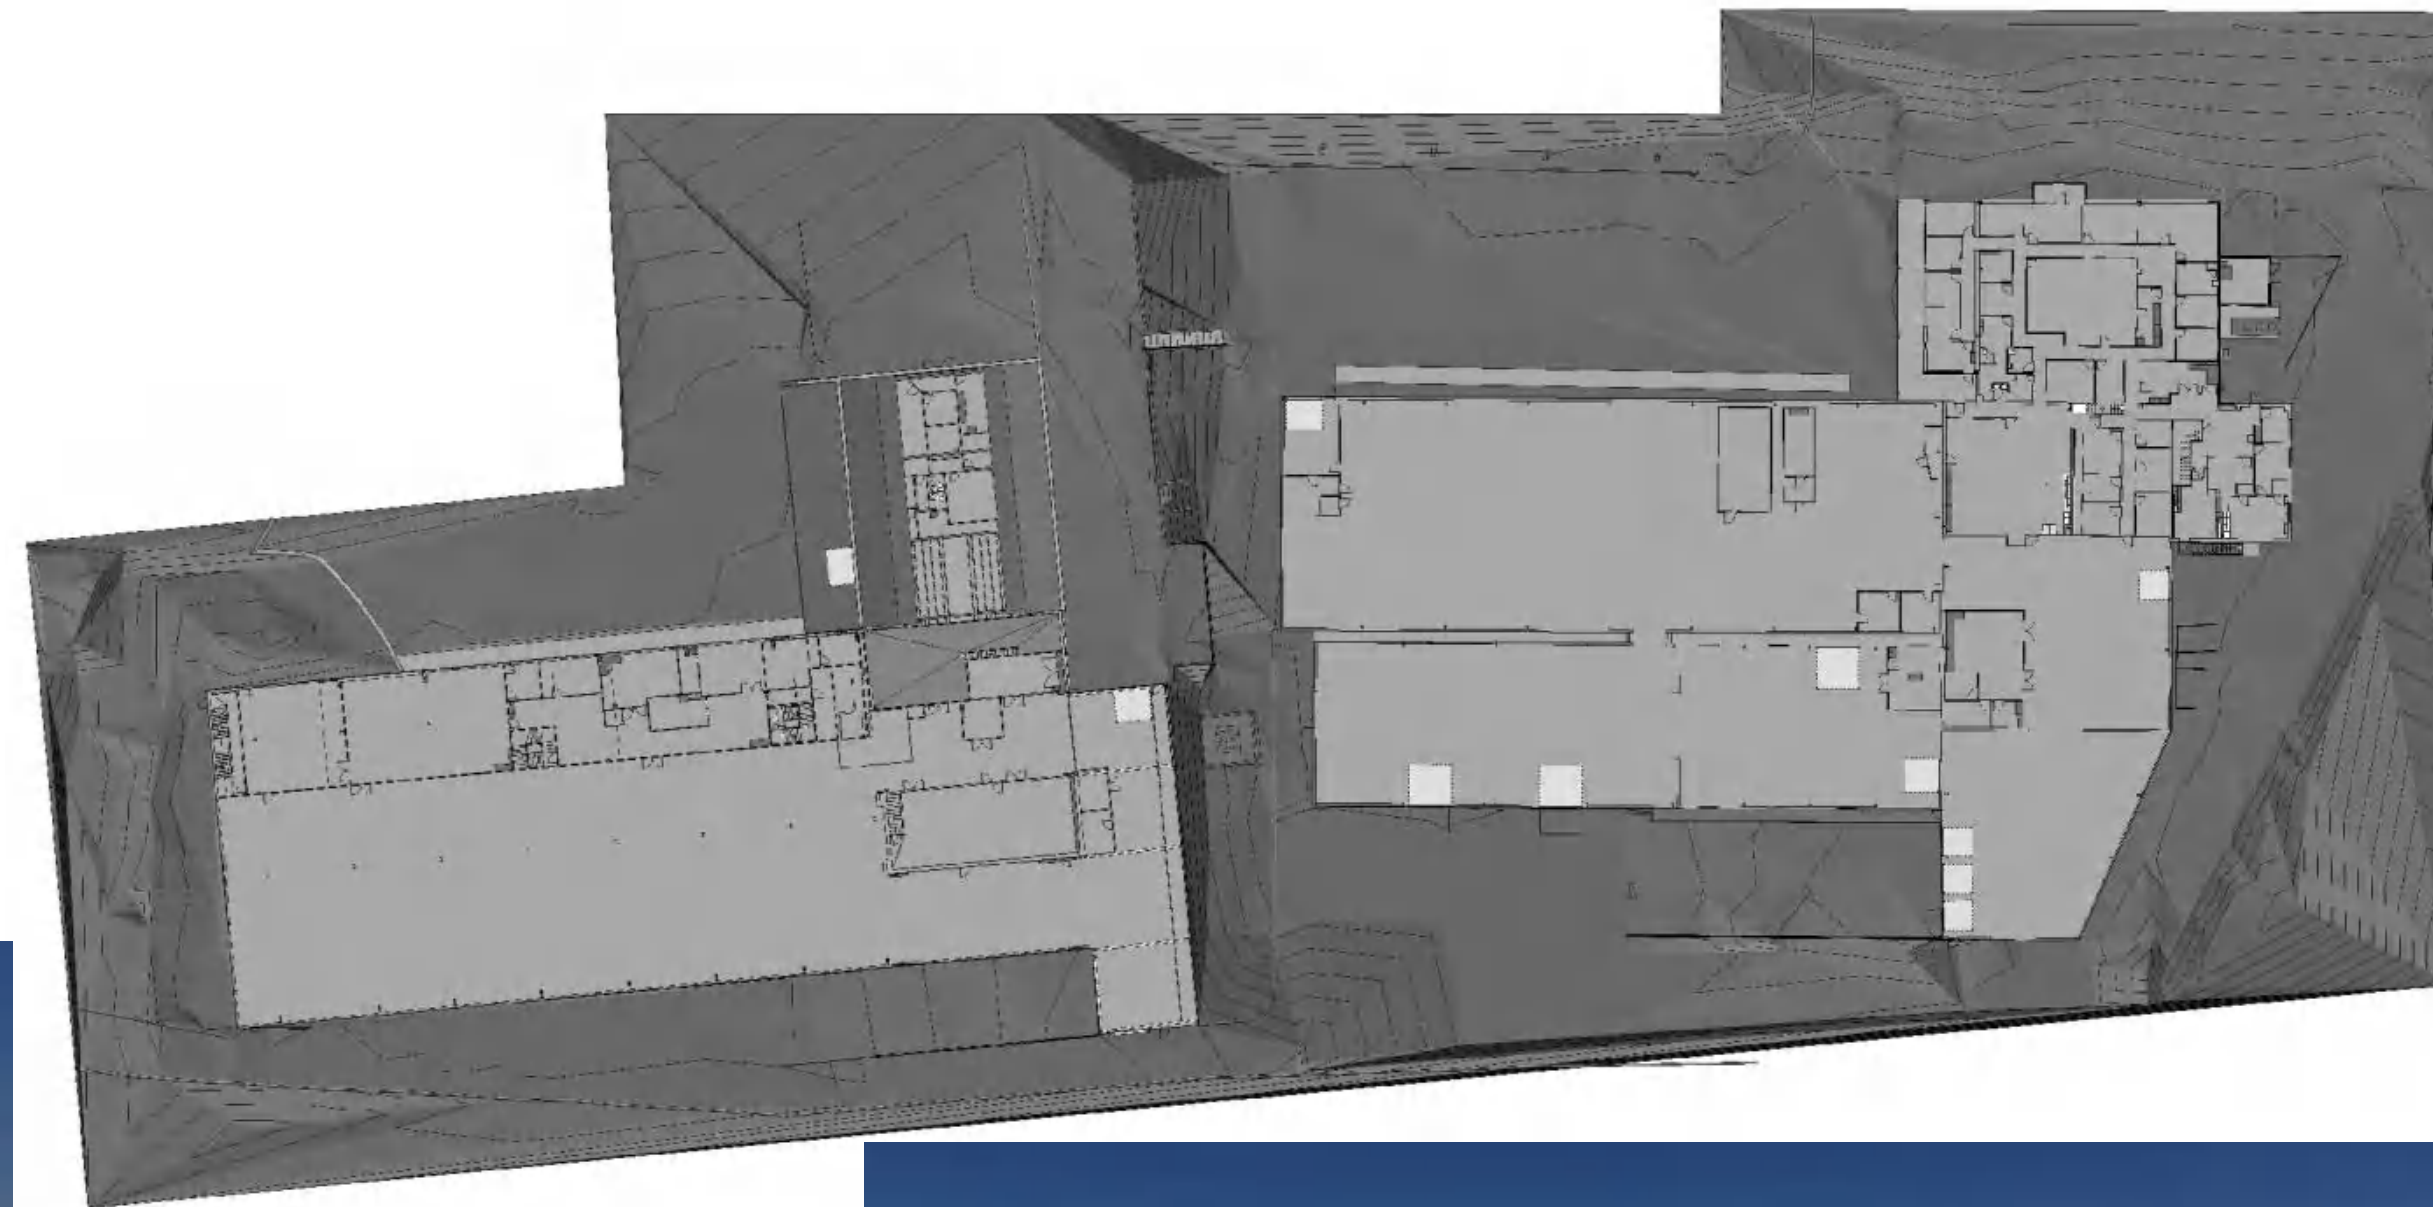
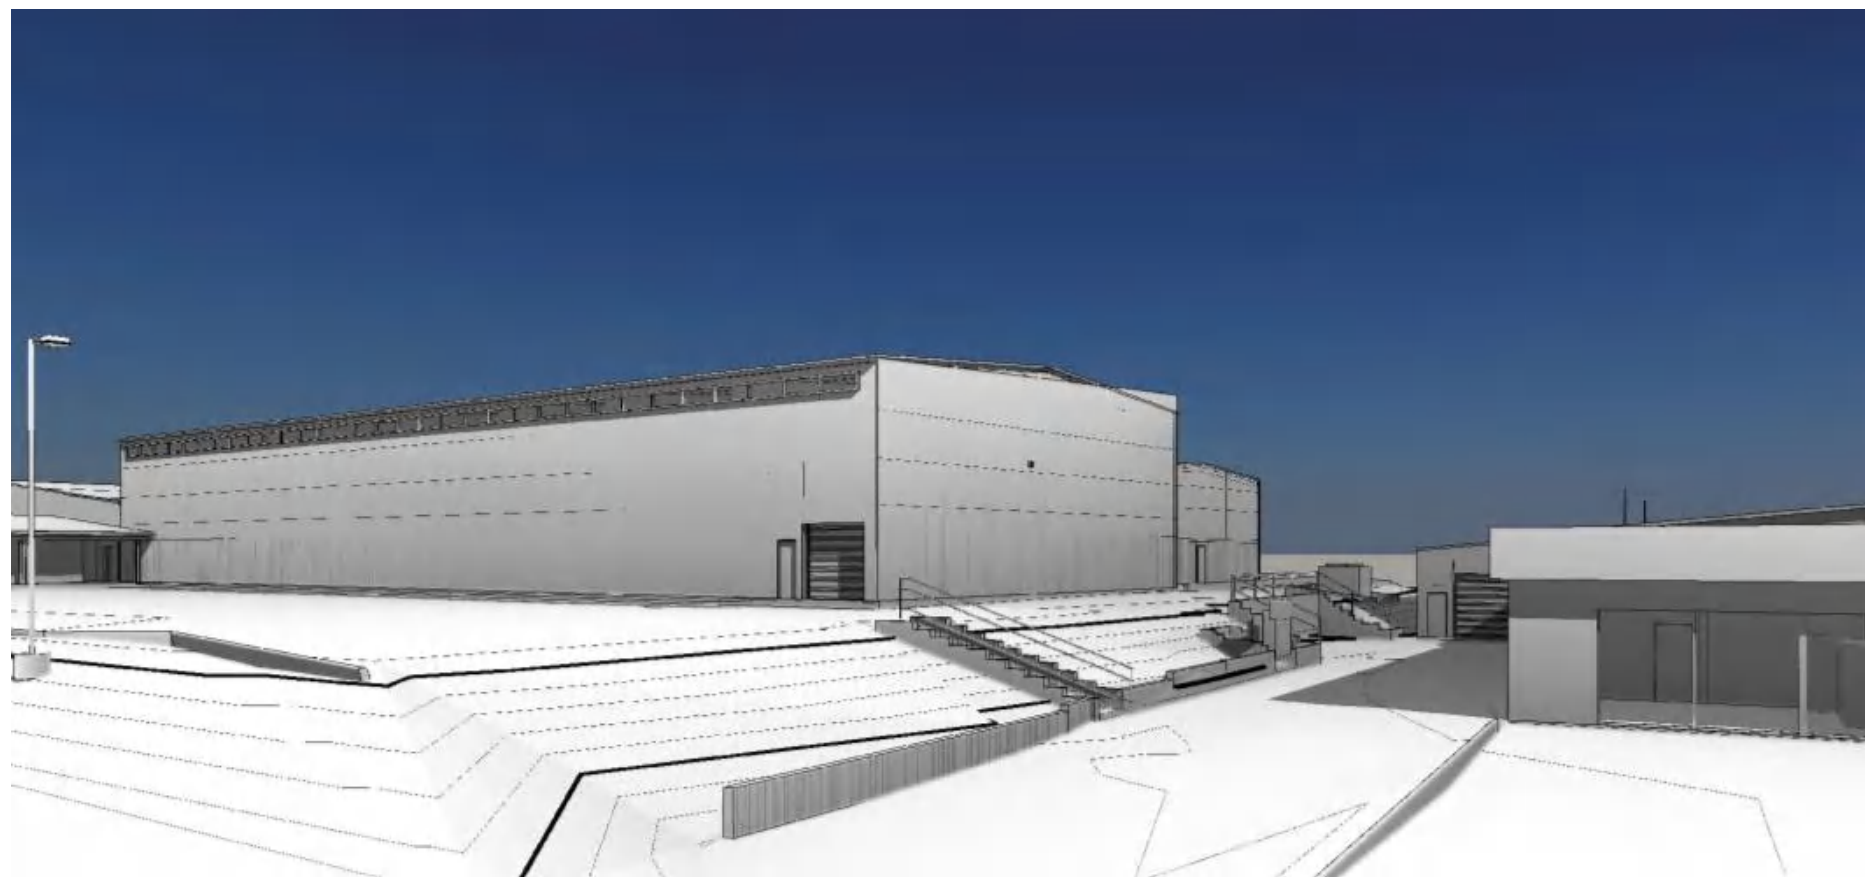


Enlarged Exterior 3D Views

Scan To BIM – Warehouse

Category: Scan To BIM
Occupancy: FACTORY GROUP; F-1
Scope of Work: Create a BIM model comprising adjacent site elements and showing the existing visible MEPF, structural elements, and furniture.

Input: Point cloud data, Virtual tour
Output: Revit
TIMELINE : 5-6 Business days.
No. of resources : 02

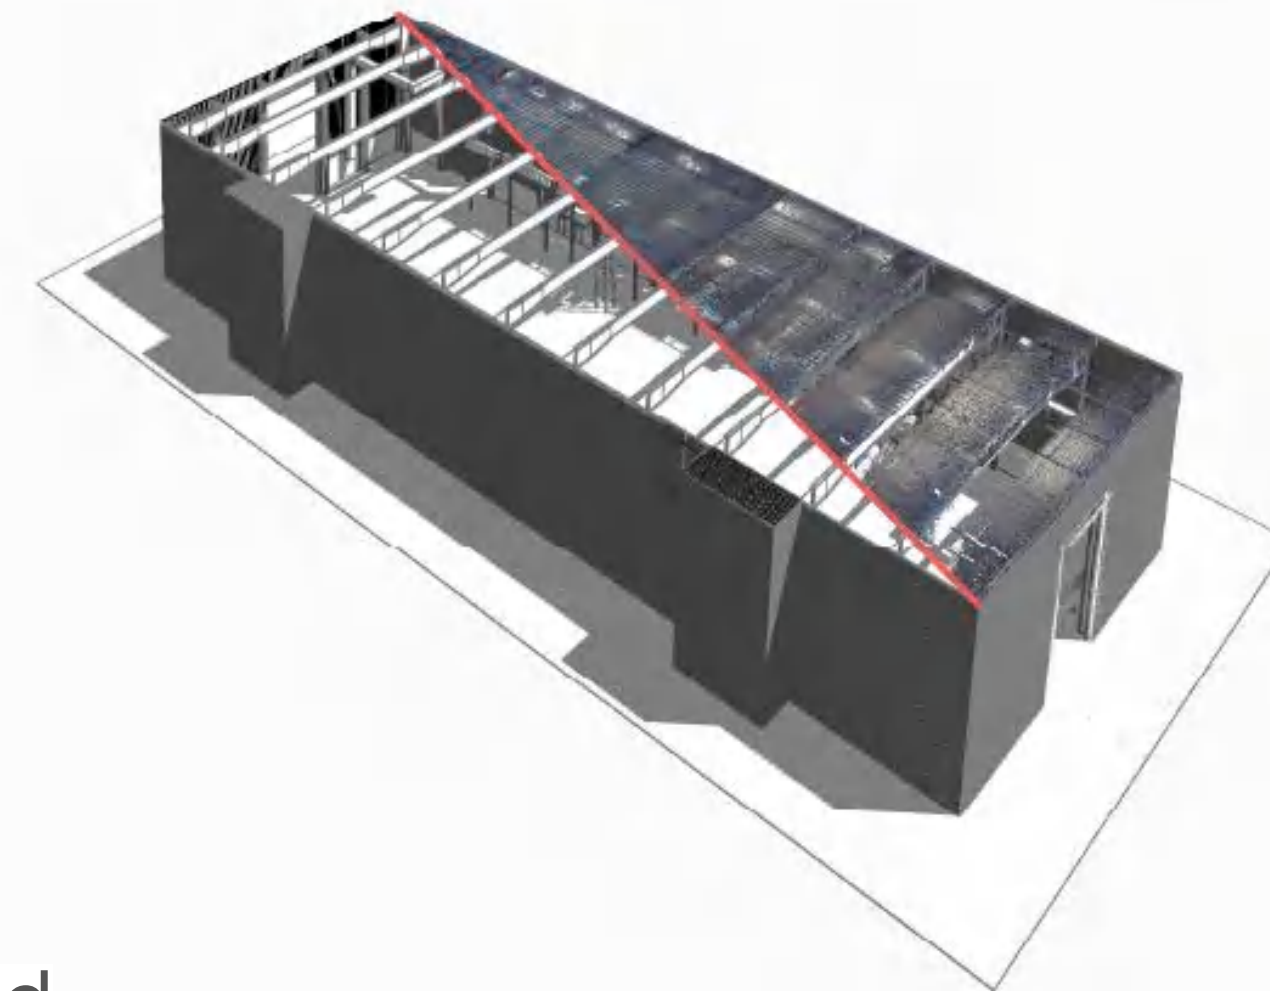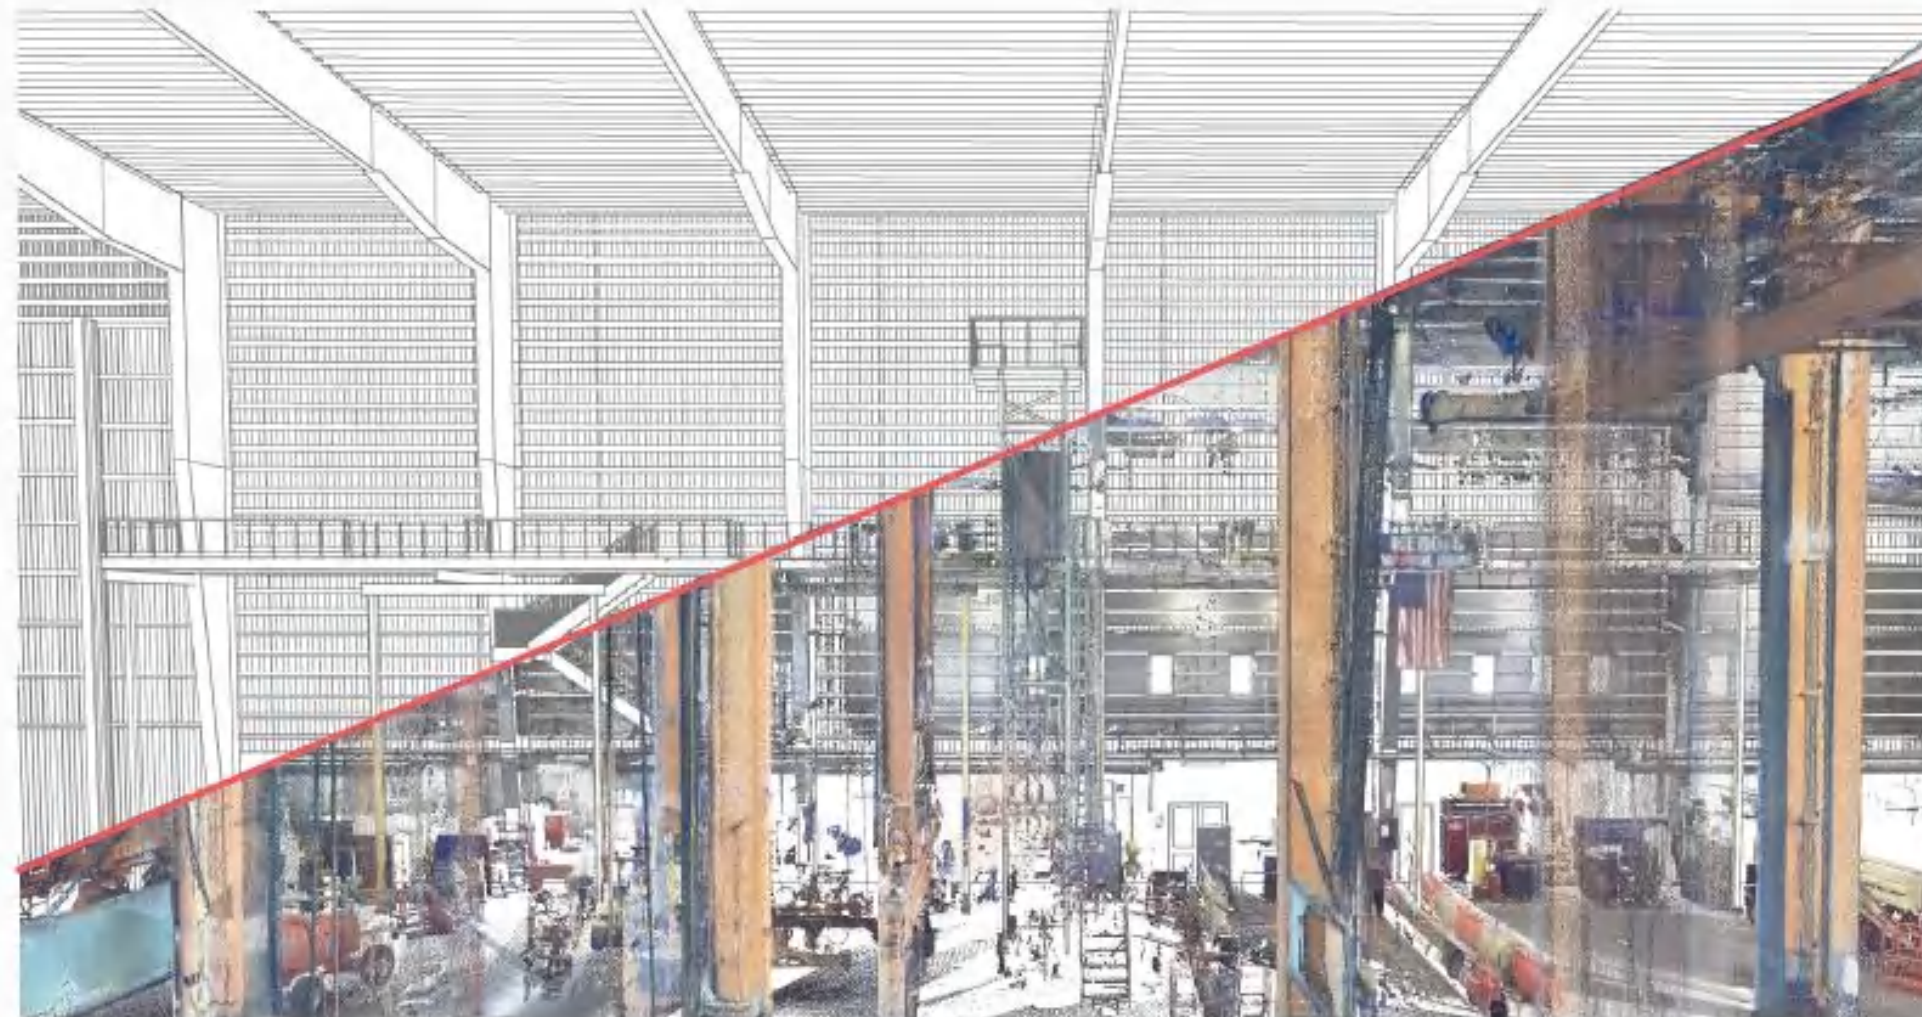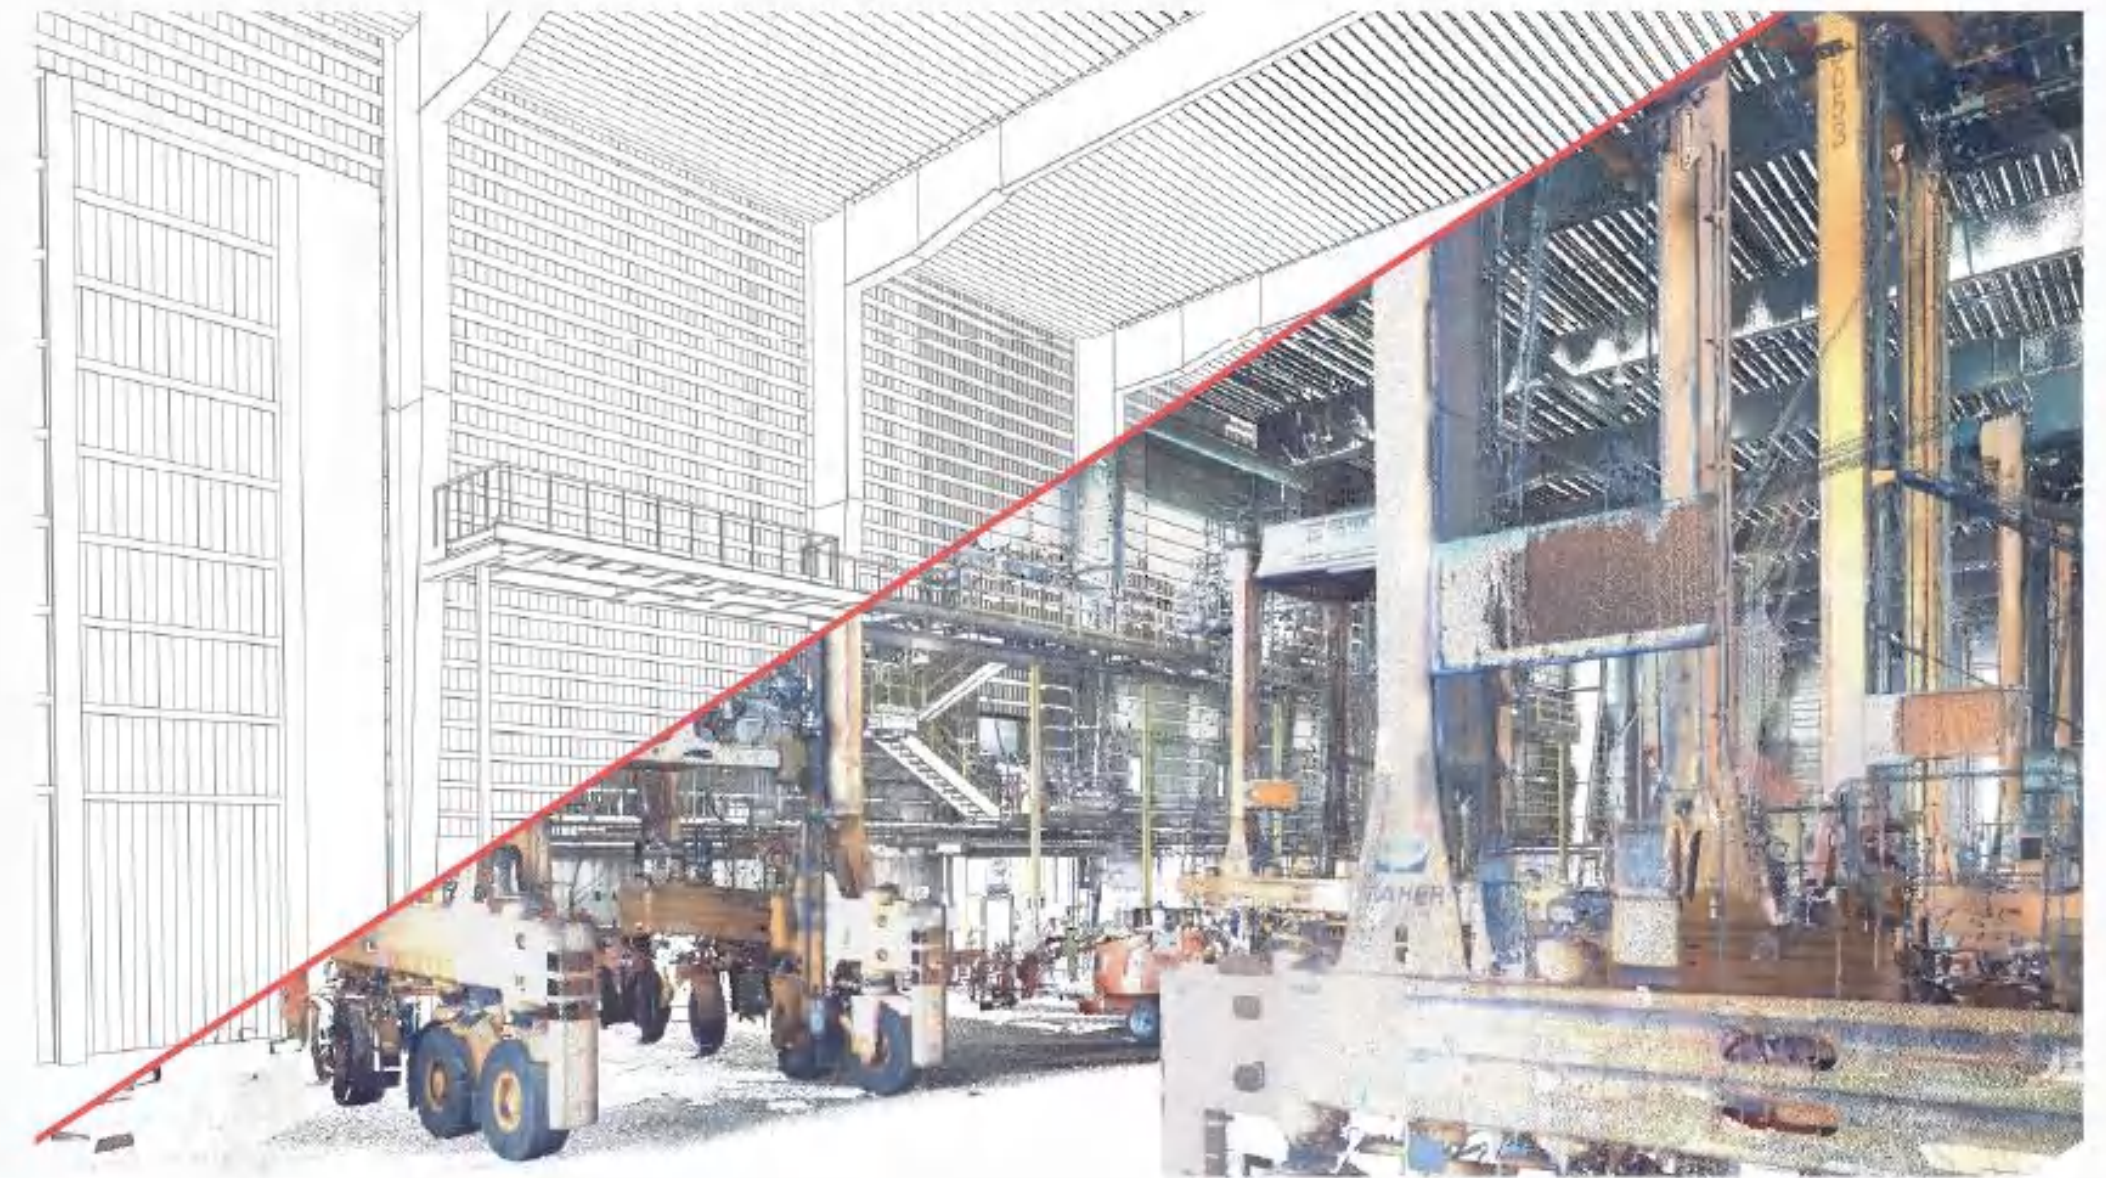

BIM Model vs Point Cloud



Thank You

Thank you for your time and interest in Gsource. Your trust is vital as we bring your vision to life. Should you need more information or have any questions, please feel free to contact us. We're eager to work with you.



Sandeep Mahadik
sandeep@gsourcedata.com
+1 (888) 322-9925, Ext - 2011.
Direct: +1 (786) 747-0941



Renato M. Fernandez Jr.
renato@gsourcedata.com
+1 (888) 322-9925, Ext - 2013
Direct: +1 (786)-747-0943



Jayesh Dave
jayesh.dave@gsourcedata.com
+1 (888) 322-9925, Ext - 2014.
Direct: +1 (786)-374-2747



McKinsey Duquette-Rubin
mckinsey@gsourcedata.com
+1 (888) 322-9925 Ext - 2016
Direct: +1 (754) 799-7966

Our Geographic Footprint



Florida - USA

450 N Park Rd, Suite 300A, Hollywood,
FL 33021



888-322-9925



info@gsourcedata.com



www.gsourcedata.com



Dubai - UAE

Al Safi-1, office 204-345, 12th Street,
Al Murar-117



+971-58-5184842



info@gsourcedata.com



www.gsourcedata.com



Pune - INDIA

4th Floor, B Wing, Nyati Tech Park,
Wadgaonsheri, Pune - 411014



+91 20 67444000



info@gsourcedata.com



www.gsourcedata.com



Mumbai - INDIA

305, Rupa Solitaire MBP Mahape,
Navi Mumbai - 400710



+91 22 68574000



info@gsourcedata.com



www.gsourcedata.com