



LEGEND AND NOTES:

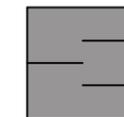


OSB PANEL




SOLID EXPANDED FOAM

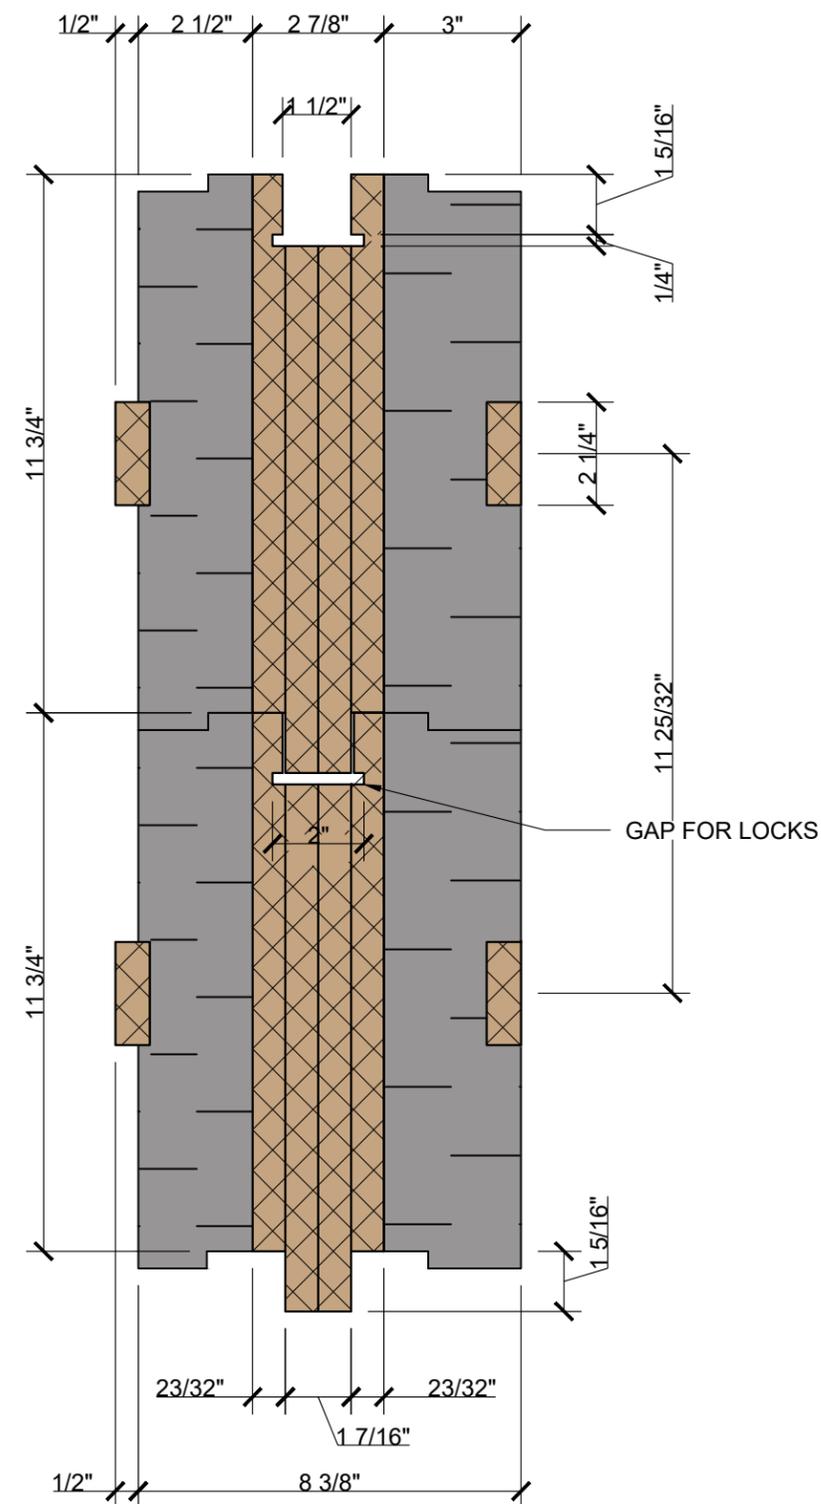

OSBLOCK

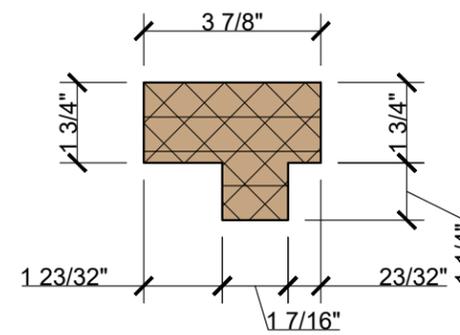


TOP PLATE

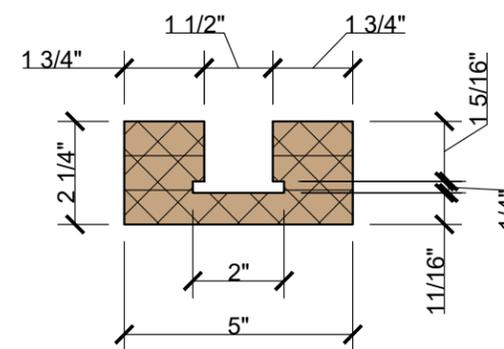


SILL PLATE

TITLE		PIECECUTS	
DRAWN BY:		CHARLES THIVIERGE TECH. ARCH.	
PROJECT:		OSBLOCK CANADA	
CLIENTS:		OSBLOCK INC.	
SCALE:	3"=1'-0"	FILE NUMBER:	20-055
DATE:	NOVEMBER 2023	1	7

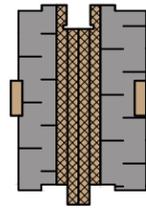

OSBLOCK

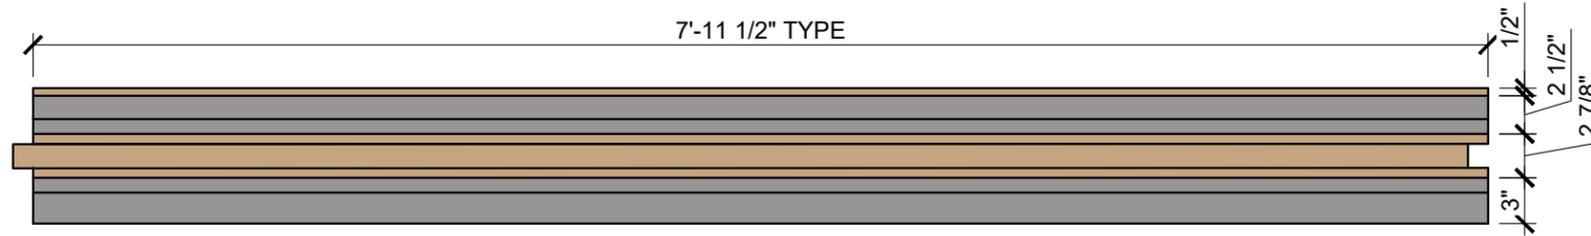

PLAN VIEW



RIGHT VIEW



LEFT VIEW



TOP PLATE



TOP PLATE PLAN VIEW




TOP PLATE RIGHT VIEW



TOP PLATE LEFT VIEW



SILL PLATE

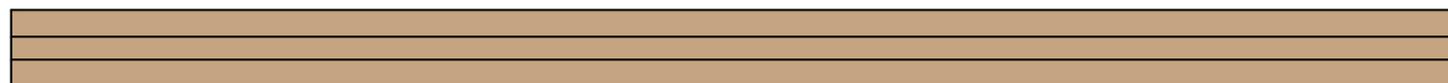

SILL PLATE TOP VIEW



SILL PLATE RIGHT VIEW




SILL PLATE LEFT VIEW

7'-11 1/2" TYPE


OSBLOCK™

QUEBEC, CANADA
1 844-572-5625
INFO@OSBLOCK.CA

LEGEND AND NOTES:

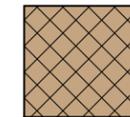

OSB PANEL

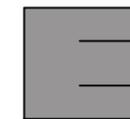

SOLID EXPANDED FOAM

TITLE
PIECECUTS

DRAWN BY:
CHARLES THIVIERGE TECH. ARCH.


PROJECT:
OSBLOCK CANADA


CLIENTS:
OSBLOCK INC.

SCALE: 3"=1'-0"	FILE NUMBER: 20-055
--------------------	------------------------

DATE: NOVEMBER 2023	2 / 7
------------------------	-------

LEGEND AND NOTES:

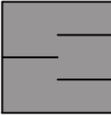-  OSB PANEL
-  SOLID EXPANDED FOAM
PANNEAUX D'OSB
-  GALVANIZED STEEL

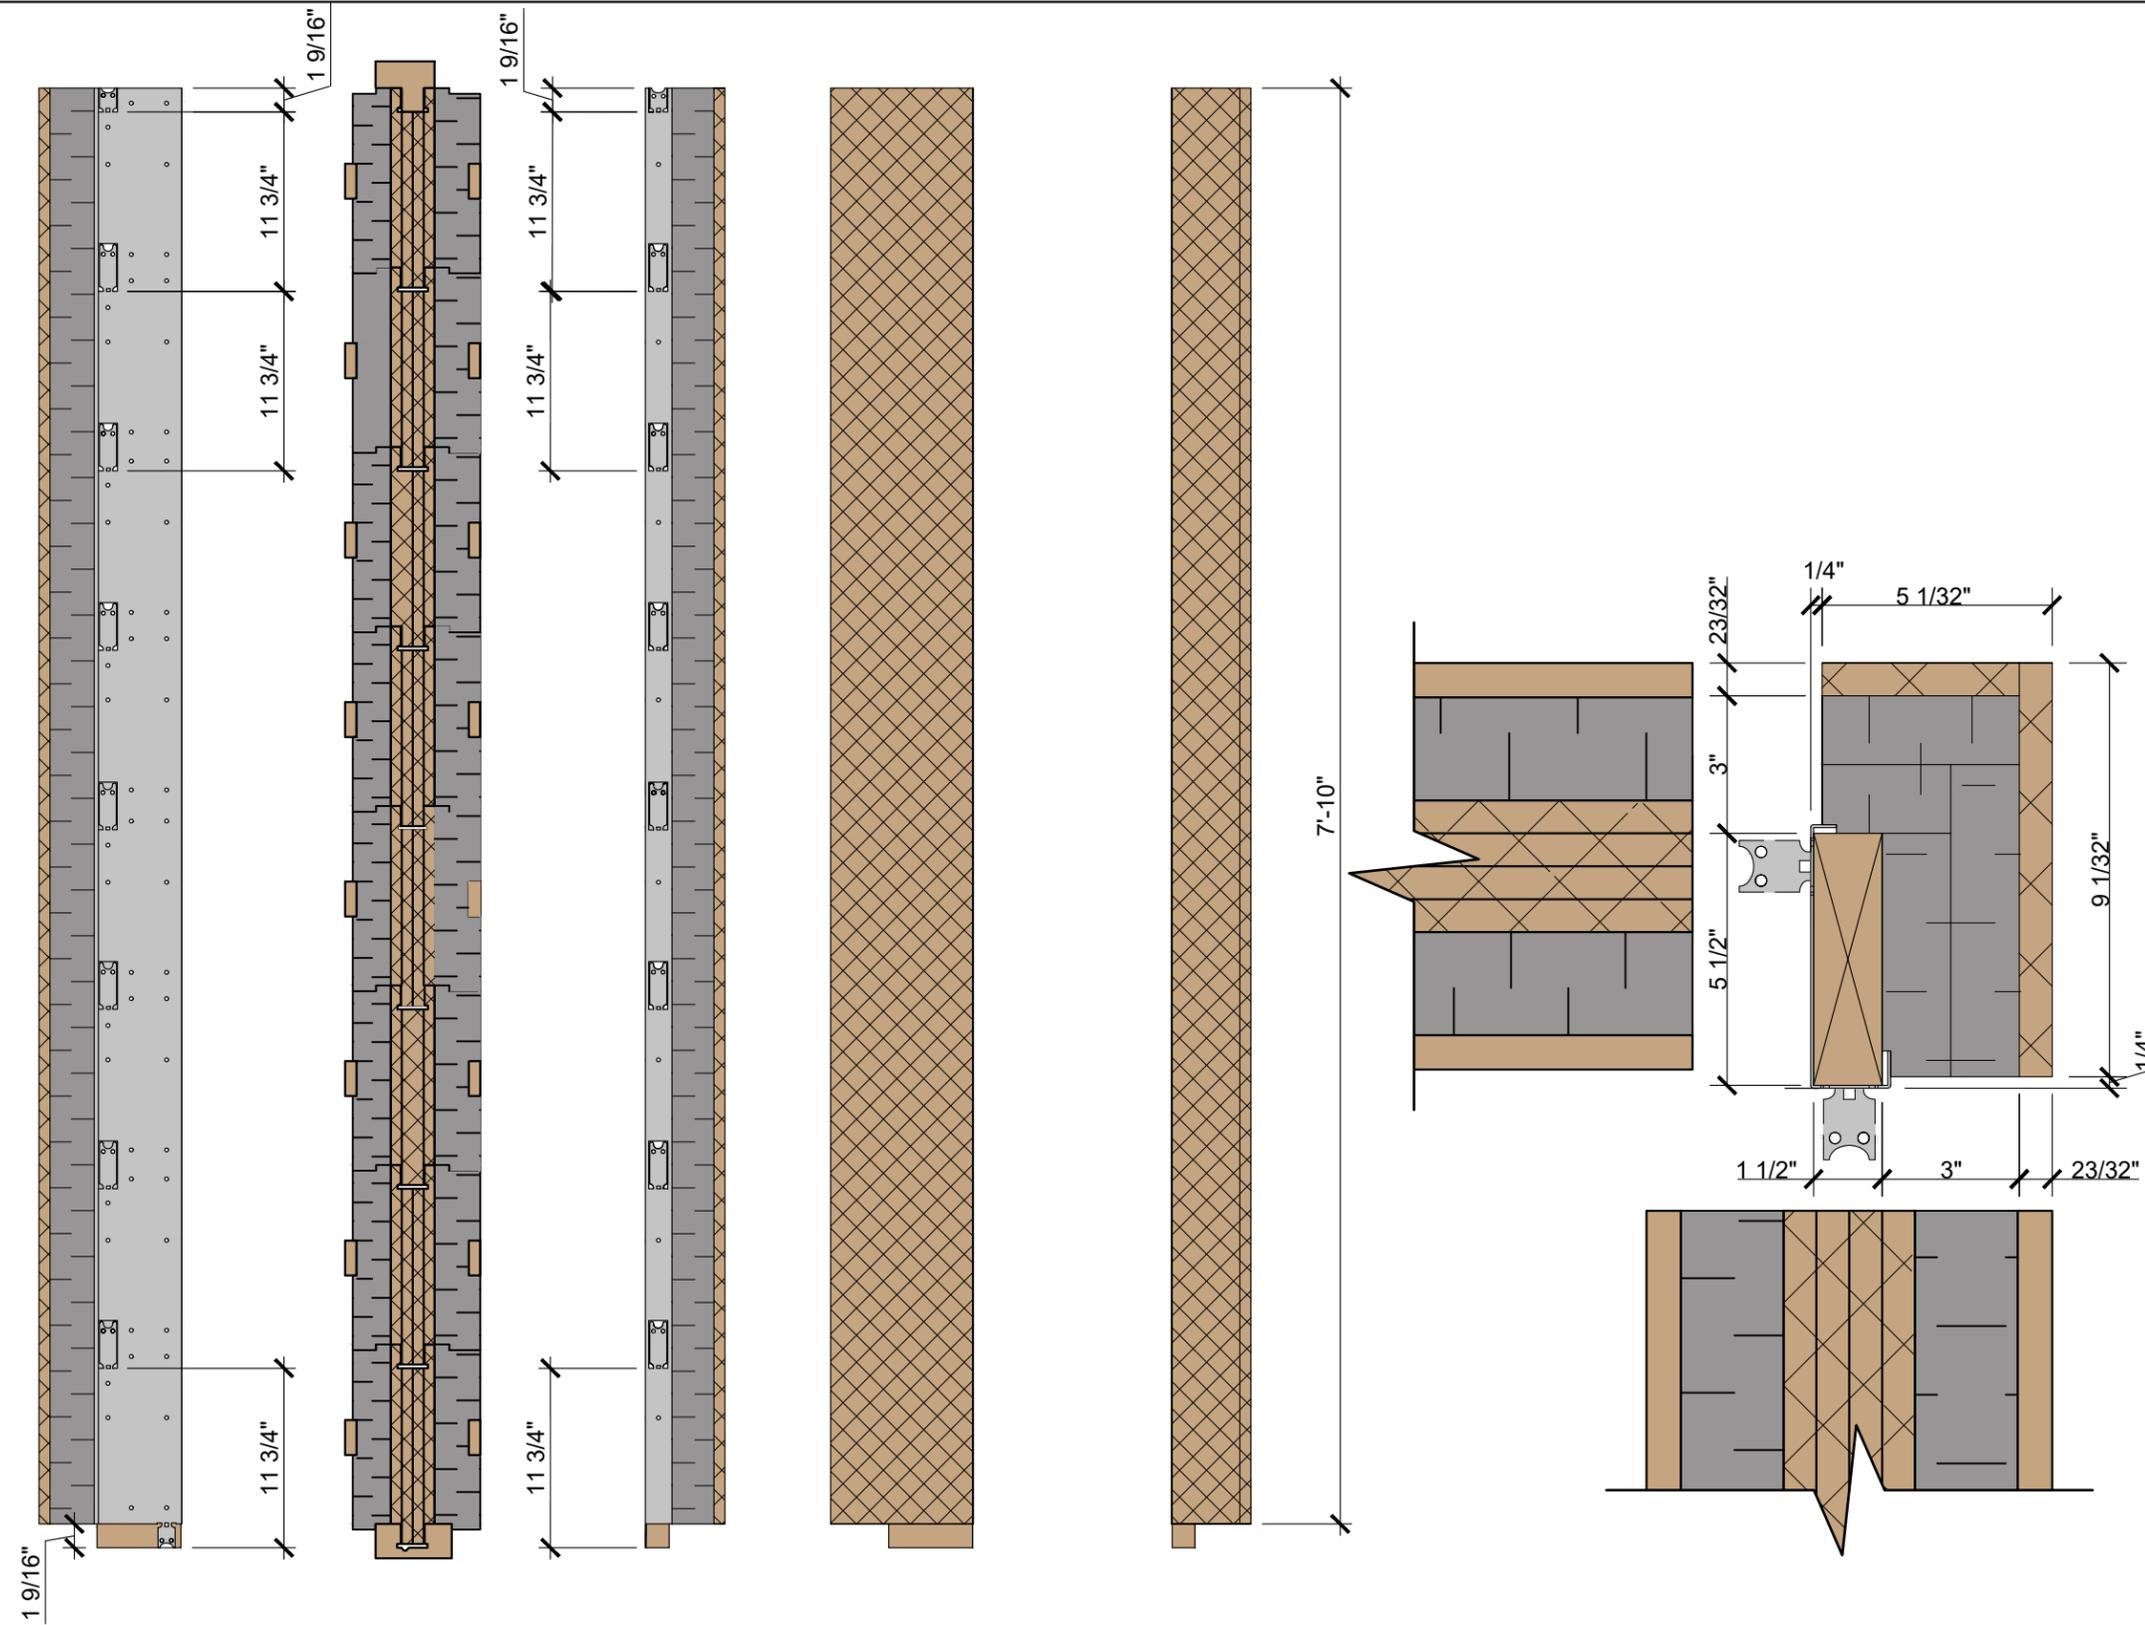

OSBLOCK CORNER FRONT

OSBLOCK CORNER LEFT

OSBLOCK CORNER BACK


OSBLOCK CORNER RIGHT


OSBLOCK CORNER TOP

OSBLOCK CORNER 8'

TITLE		PIECECUTS	
DRAWN BY:		CHARLES THIVIERGE TECH. ARCH.	
PROJECT:		OSBLOCK CANADA	
CLIENTS:		OSBLOCK INC.	
SCALE:	3"=1'-0"	FILE NUMBER:	20-055
DATE:	NOVEMBER 2023	4	7

LEGEND AND NOTES:

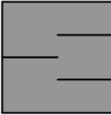-  OSB PANEL
-  SOLID EXPANDED FOAM
PANNEAUX D'OSB
-  GALVANIZED STEEL

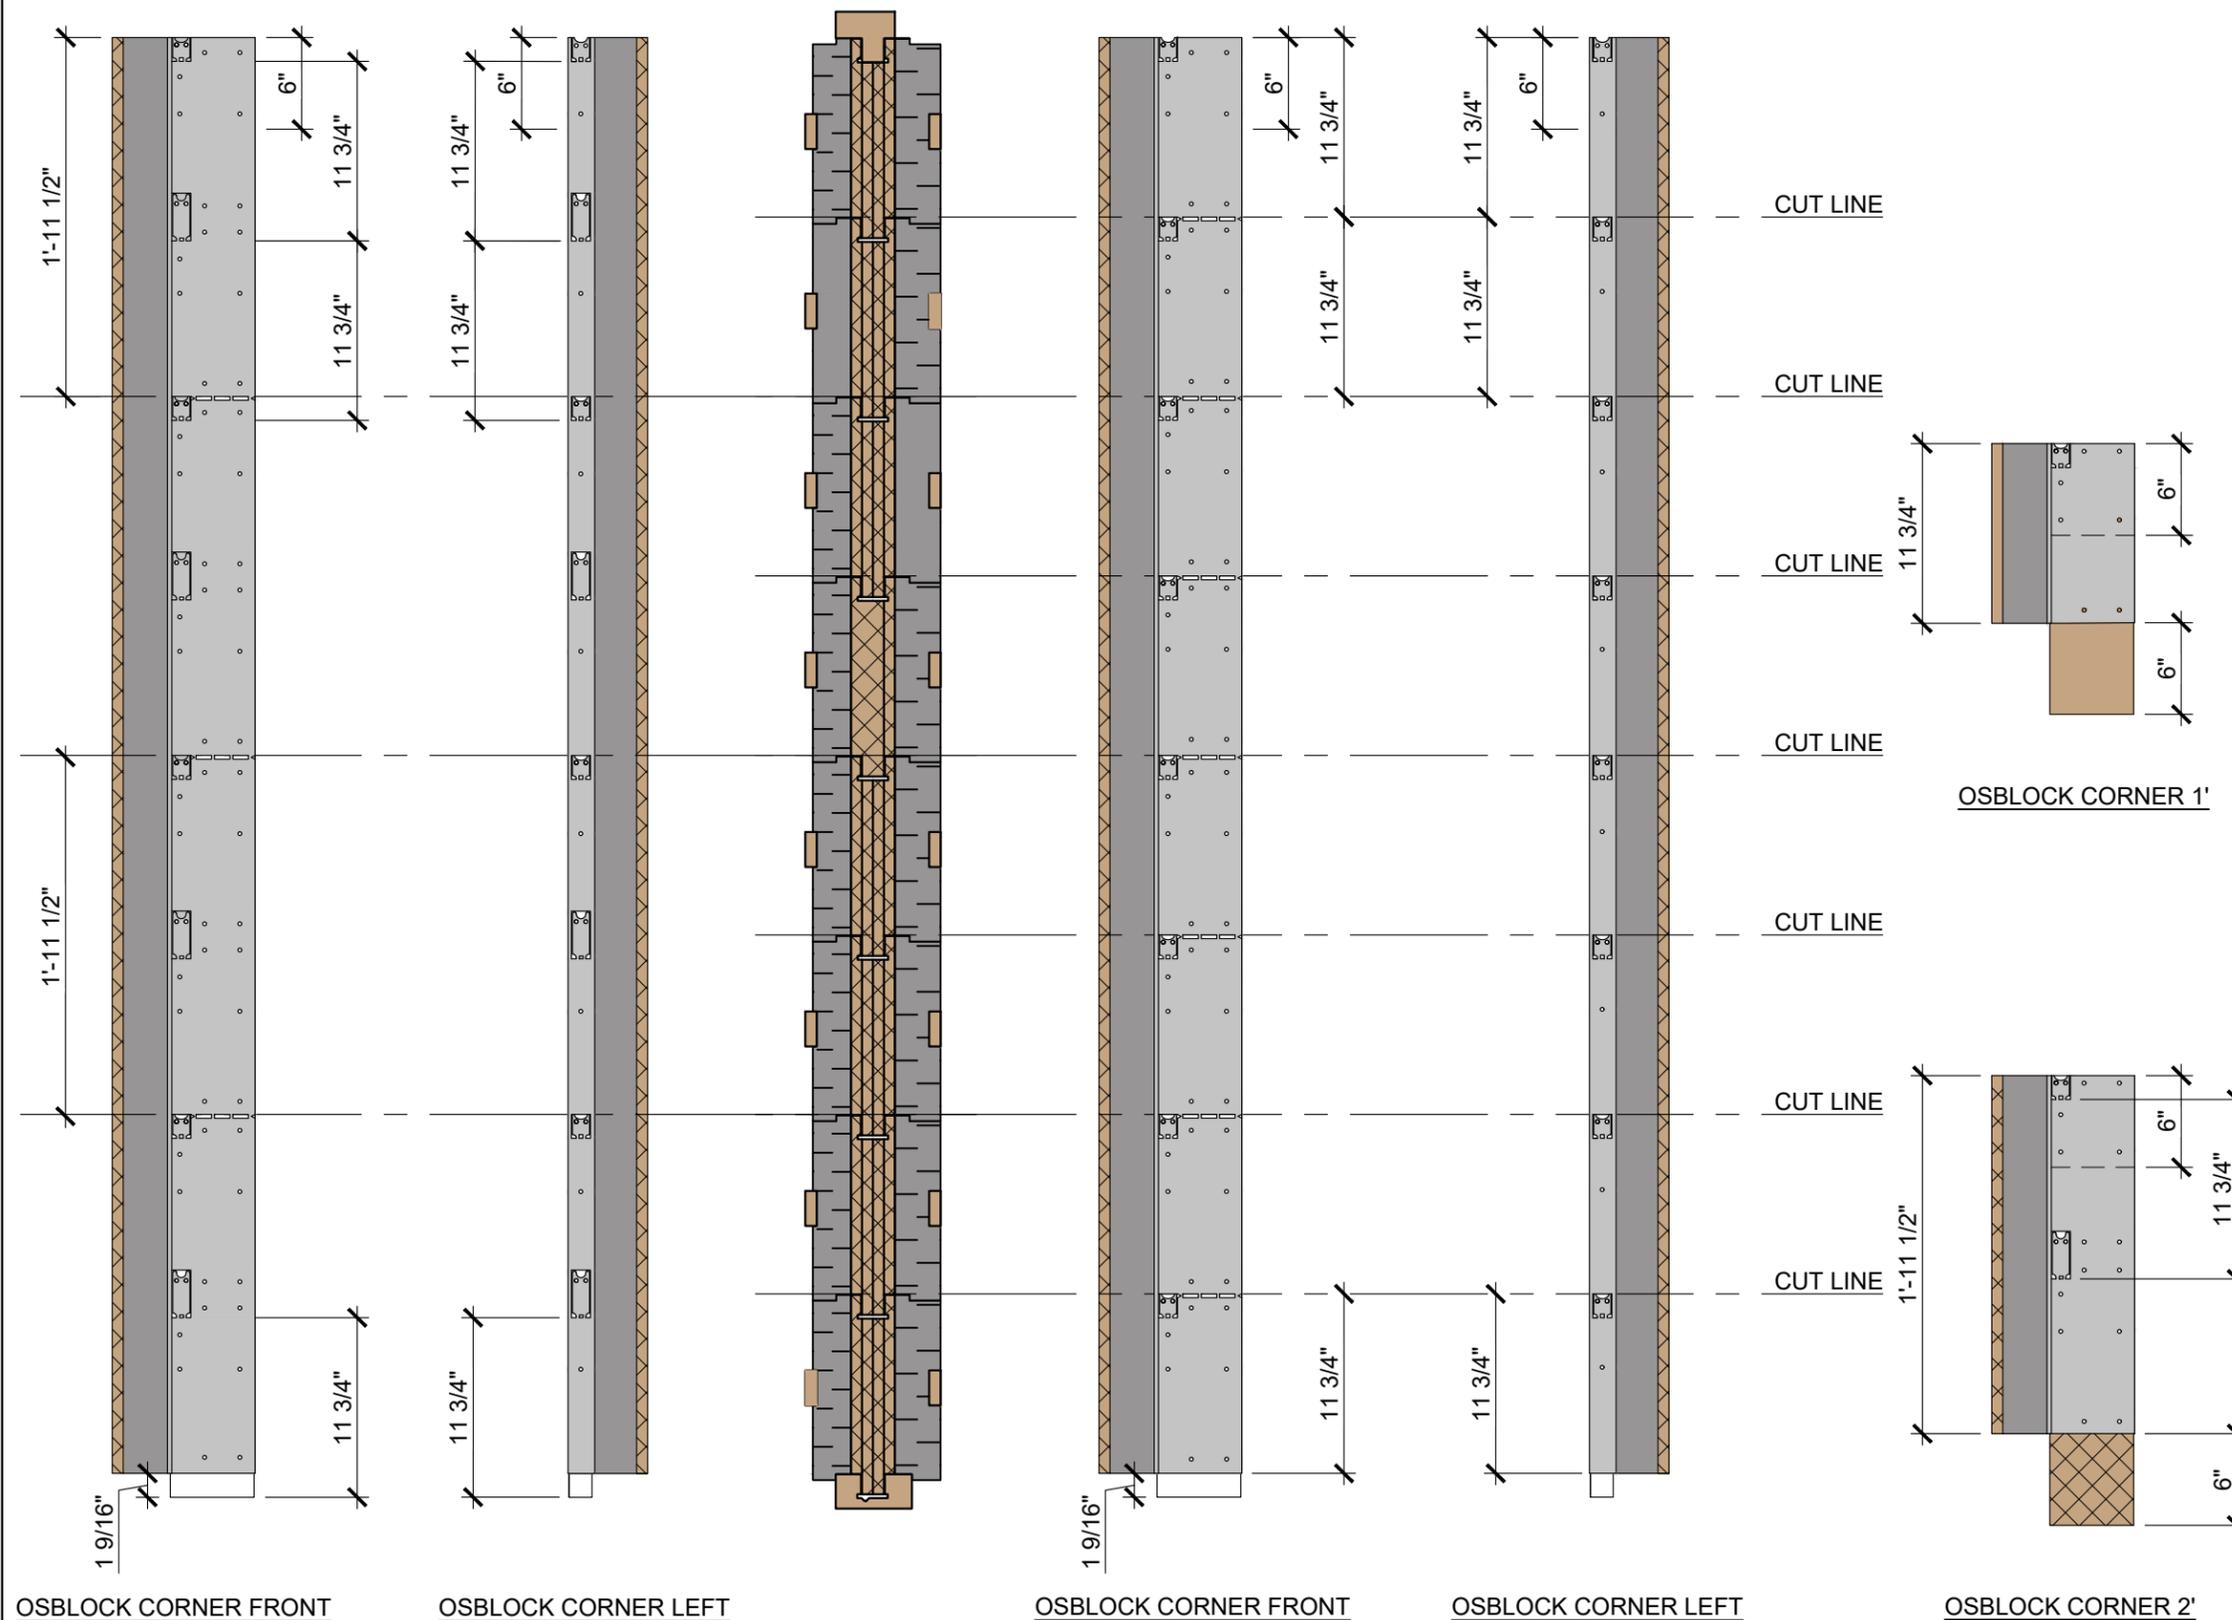

OSBLOCK CORNER FRONT

OSBLOCK CORNER LEFT

OSBLOCK CORNER FRONT

OSBLOCK CORNER LEFT


OSBLOCK CORNER 2'

OSBLOCK CORNER 8' FOR 2'


OSBLOCK CORNER 8' FOR 1'

TITLE	
PIECECUTS	
DRAWN BY:	
CHARLES THIVIERGE TECH. ARCH.	
PROJECT:	
OSBLOCK CANADA	
CLIENTS:	
OSBLOCK INC.	
SCALE:	FILE NUMBER:
3"=1'-0"	20-055
DATE:	
NOVEMBER 2023	5 / 7


LEGEND AND NOTES:

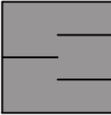-  OSB PANEL
-  SOLID EXPANDED FOAM
PANNEAUX D'OSB
-  GALVANIZED STEEL


TITLE	
PIECECUTS	
DRAWN BY:	
CHARLES THIVIERGE TECH. ARCH.	
PROJECT:	
OSBLOCK CANADA	
CLIENTS:	
OSBLOCK INC.	
SCALE:	FILE NUMBER:
3"=1'-0"	20-055
DATE:	
NOVEMBER 2023	6 / 7

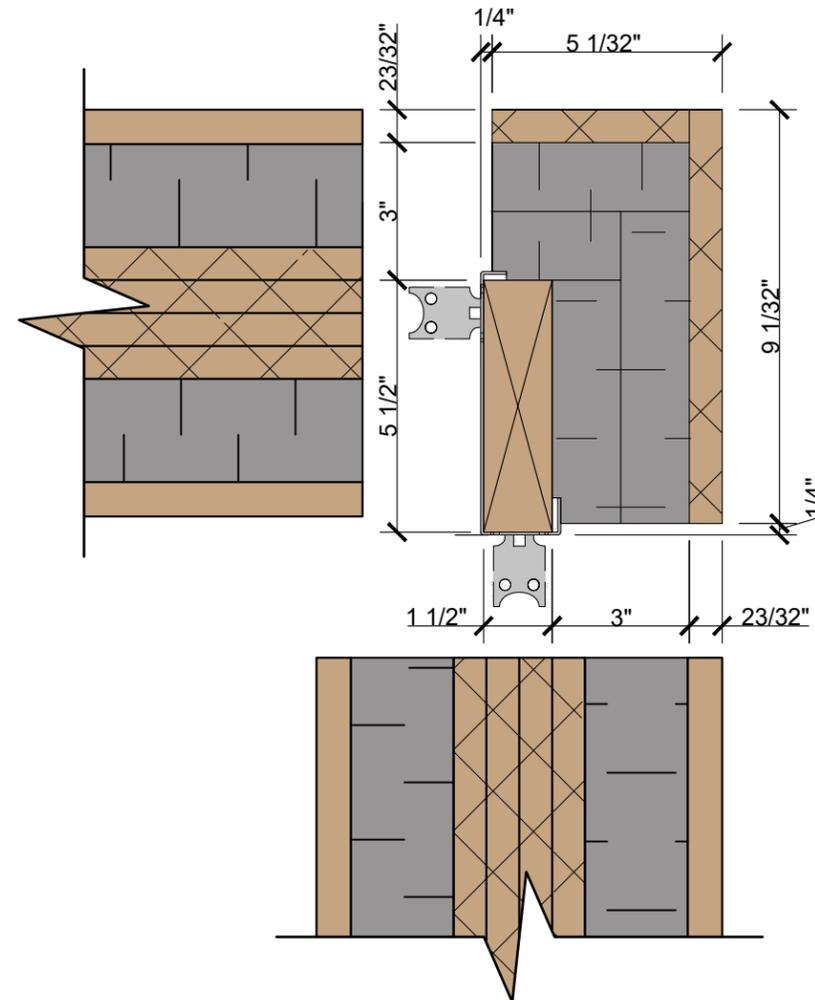

OSBLOCK CORNER TOP

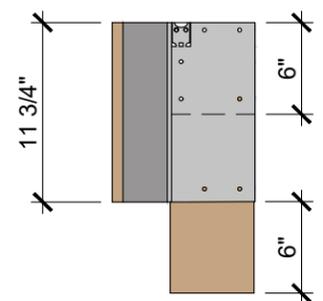

OSBLOCK CORNER 1'

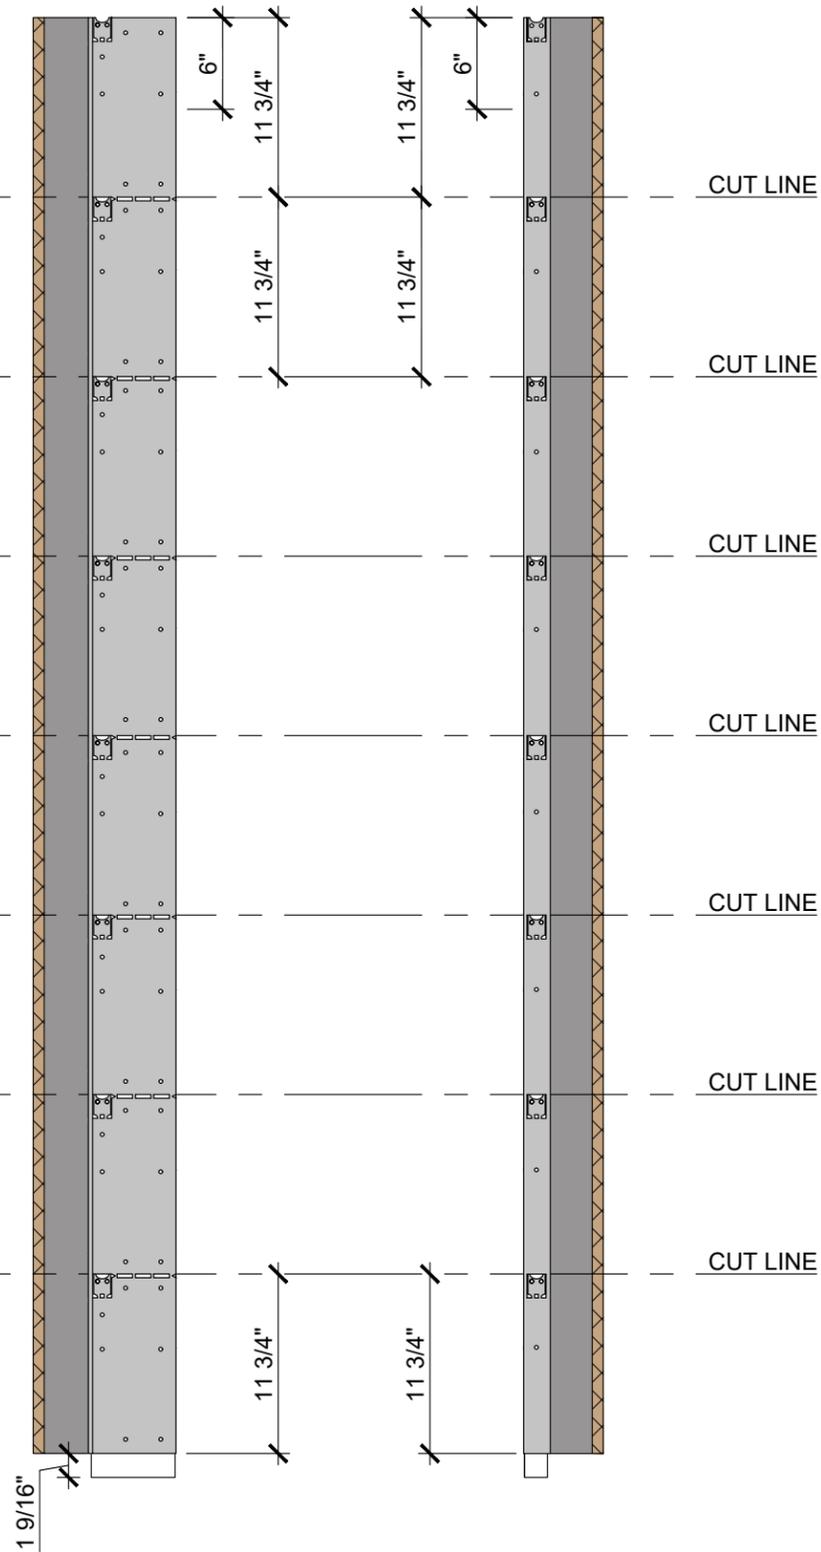

OSBLOCK CORNER FRONT

OSBLOCK CORNER LEFT

OSBLOCK CORNER 8' FOR 1'


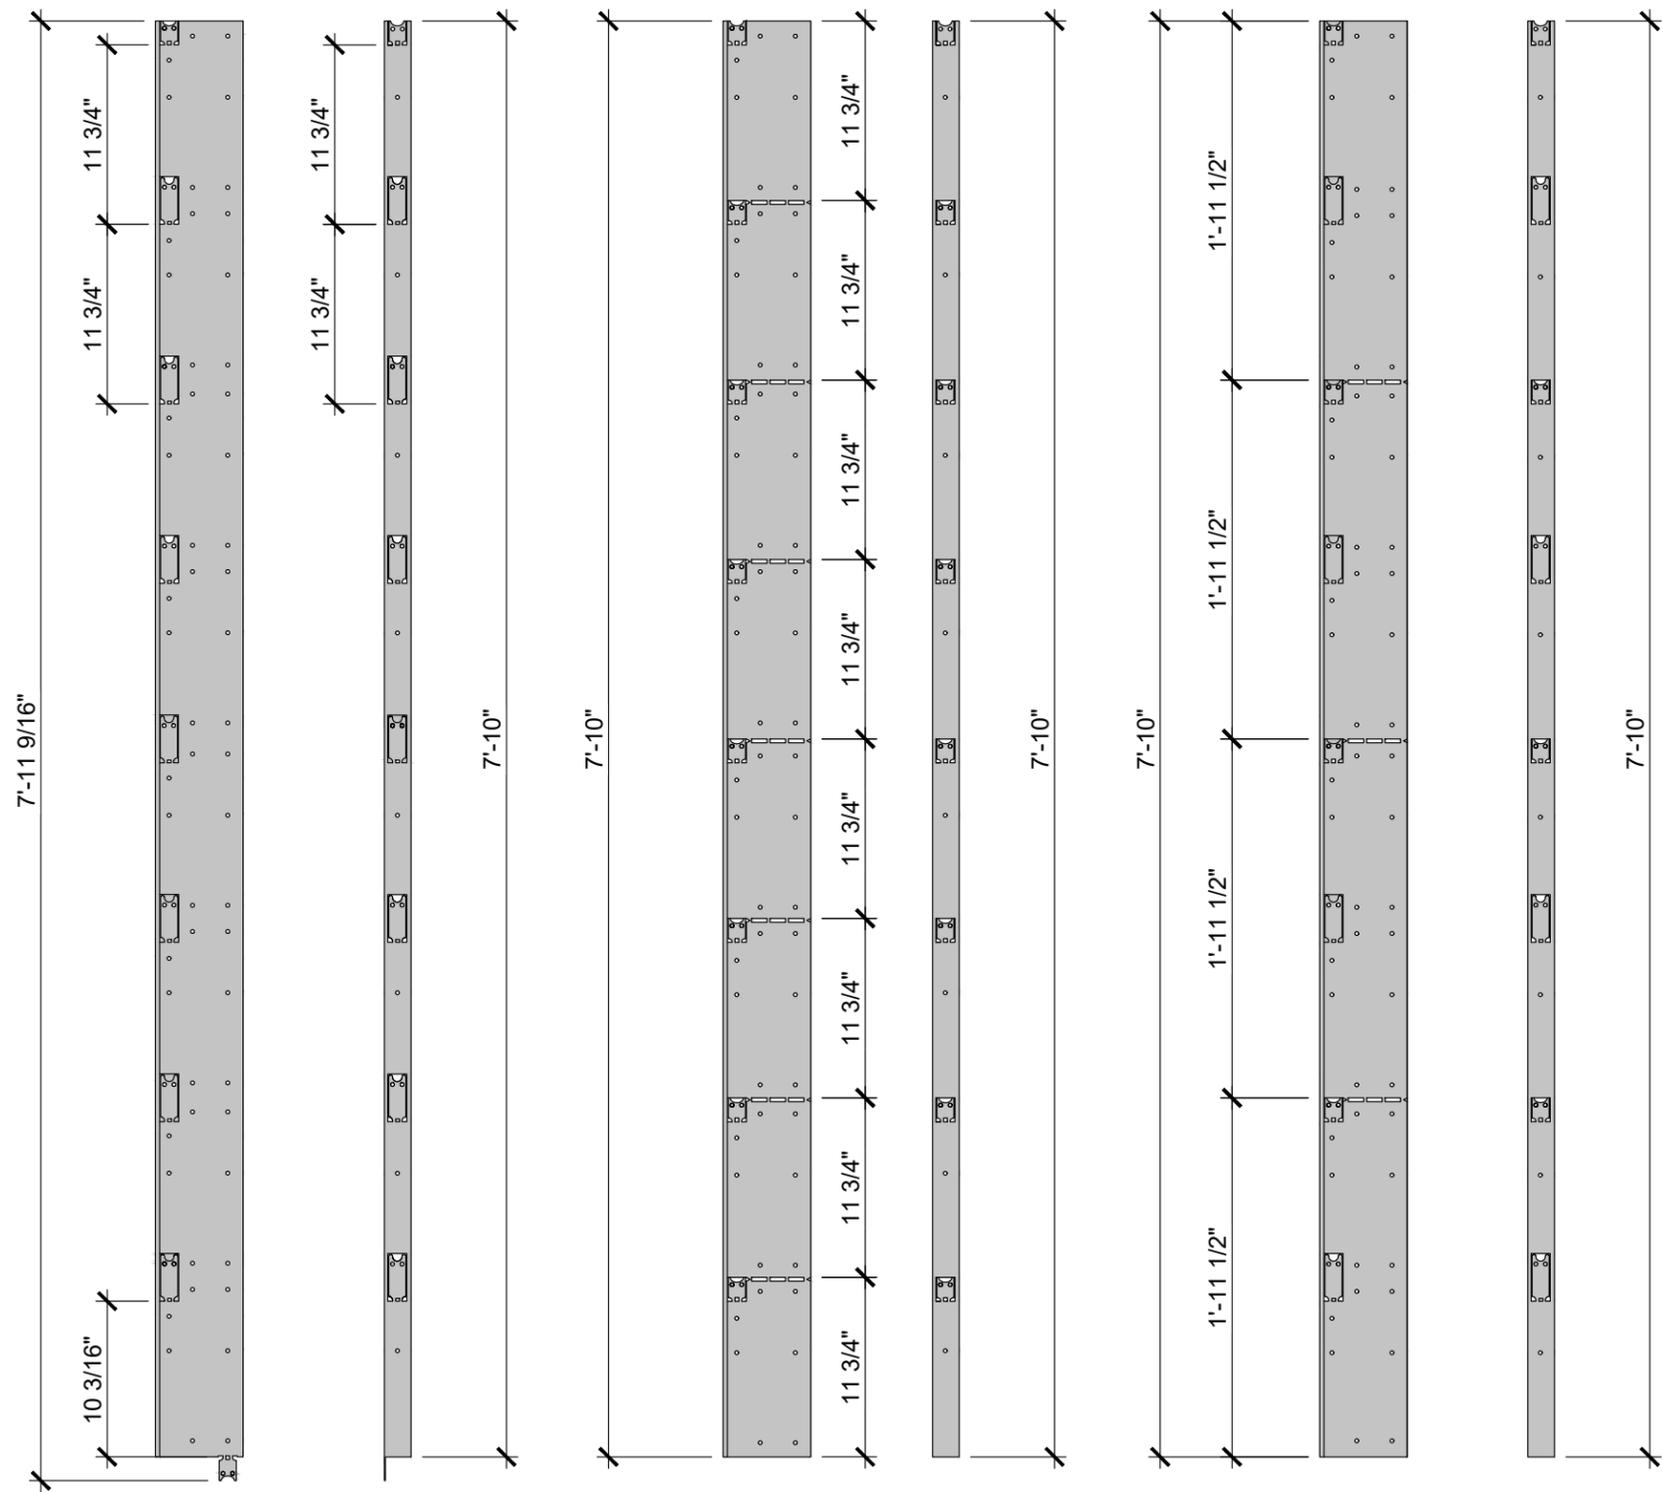


PLATE 8'
1"=1'-0"

PLATE 8' FOR 1'
1"=1'-0"

PLATE 8' FOR 2'
1"=1'-0"

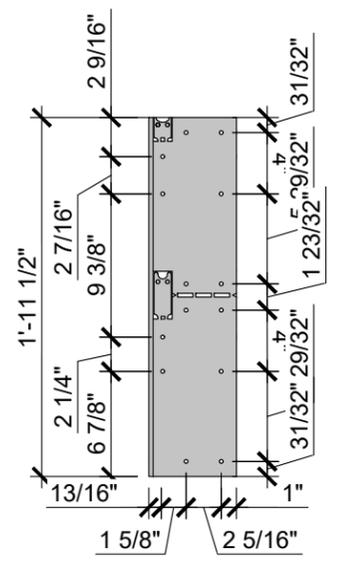

SCREW HOLE TYPE
1"=1'-0"

METAL SQUARE FOR CORNER
-GALVANISED STEEL
-14 GAUGE TICK 0.074



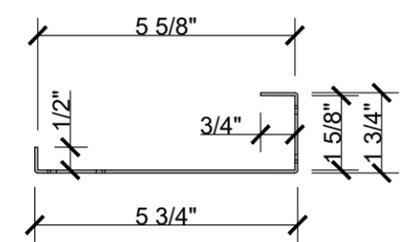


PLATE TOP VIEW
3"=1'-0"

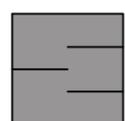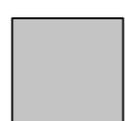

QUEBEC, CANADA
1 844-572-5625
INFO@OSBLOCK.CA

LEGEND AND NOTES:

-  OSB PANEL
-  SOLID EXPANDED FOAM
-  GALVANIZED STEEL

TITLE		PIECECUTS	
DRAWN BY:		CHARLES THIVIERGE TECH. ARCH.	
PROJECT:		OSBLOCK CANADA	
CLIENTS:		OSBLOCK INC.	
SCALE:	3"=1'-0"	FILE NUMBER:	20-055
DATE:	NOVEMBER 2023		7 / 7